

PROJECT LOCATION:

APPROXIMATE COORDINATES:
55G 408048E, 5454766N


NOTES:

GENERAL

1. Do not scale from drawings.
2. Unless noted otherwise all works are to be constructed in accordance with the Tasmanian Standard Drawings.
3. All services shown are diagrammatic only and should be located prior to excavation.

DRAWING SCHEDULE

SHEET	TITLE	REVISION
01	COVER SHEET	C1
02	SITE PLAN	C1
03	FINISHED SURFACE DETAIL	C1
04	KERB AND CHANNEL DETAIL	C1
05	SECTION DETAIL	C1
06	LONGITUDINAL SECTION	C1
07	CROSS SECTION CH 0.00 - 20.00	C1
08	CROSS SECTION CH 40.00 - 60.00	C1
09	CROSS SECTION CH 80.00 - 100.00	C1
10	CROSS SECTION CH 112.95	C1

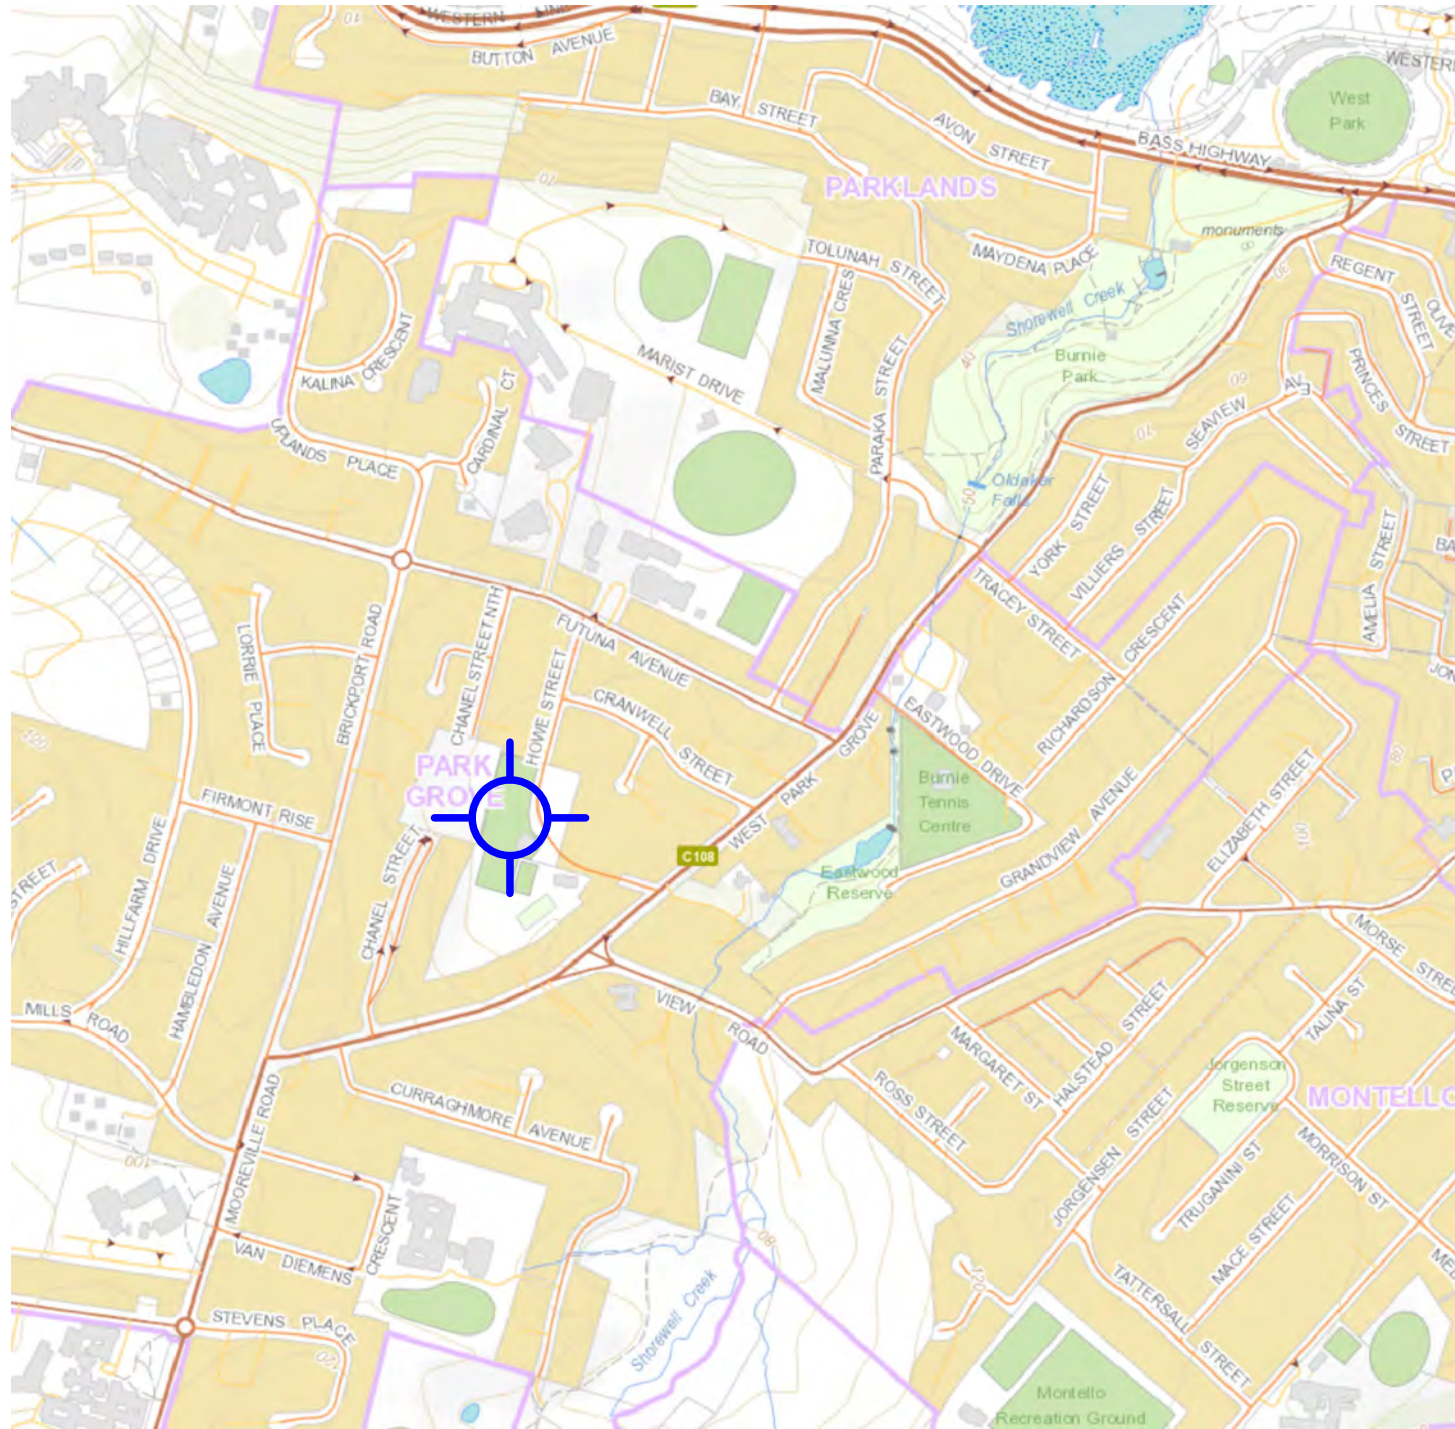


REVISION DESCRIPTION	DATE	CHKD	FILE NAME
E FOR CONSTRUCTION	02/09		14192.dwg
C1 KERB AND CHANNEL DETAIL	28/08		
P3 PLAN/SECTION DETAIL AND COLOUR OPTIONS	30/07		
P2 PRELIMINARY CHECK	05/07		

SCALE	SIZE	DESIGN CHECK
HOR.: NTS VERT.: NTS ← 40mm GRID →	A3 DATE	
DESIGN J. MORGAN	24/06/24	
DRAWN J. MORGAN	30/07/24	APPROVED
CHECK R. PARAJULI	04/07/24	



COURT RESURFACING
NETBALL CENTRE - HOWE STREET
COVER SHEET

DRAWING NUMBER:
5D14192
SHEET NUMBER **01** of 10

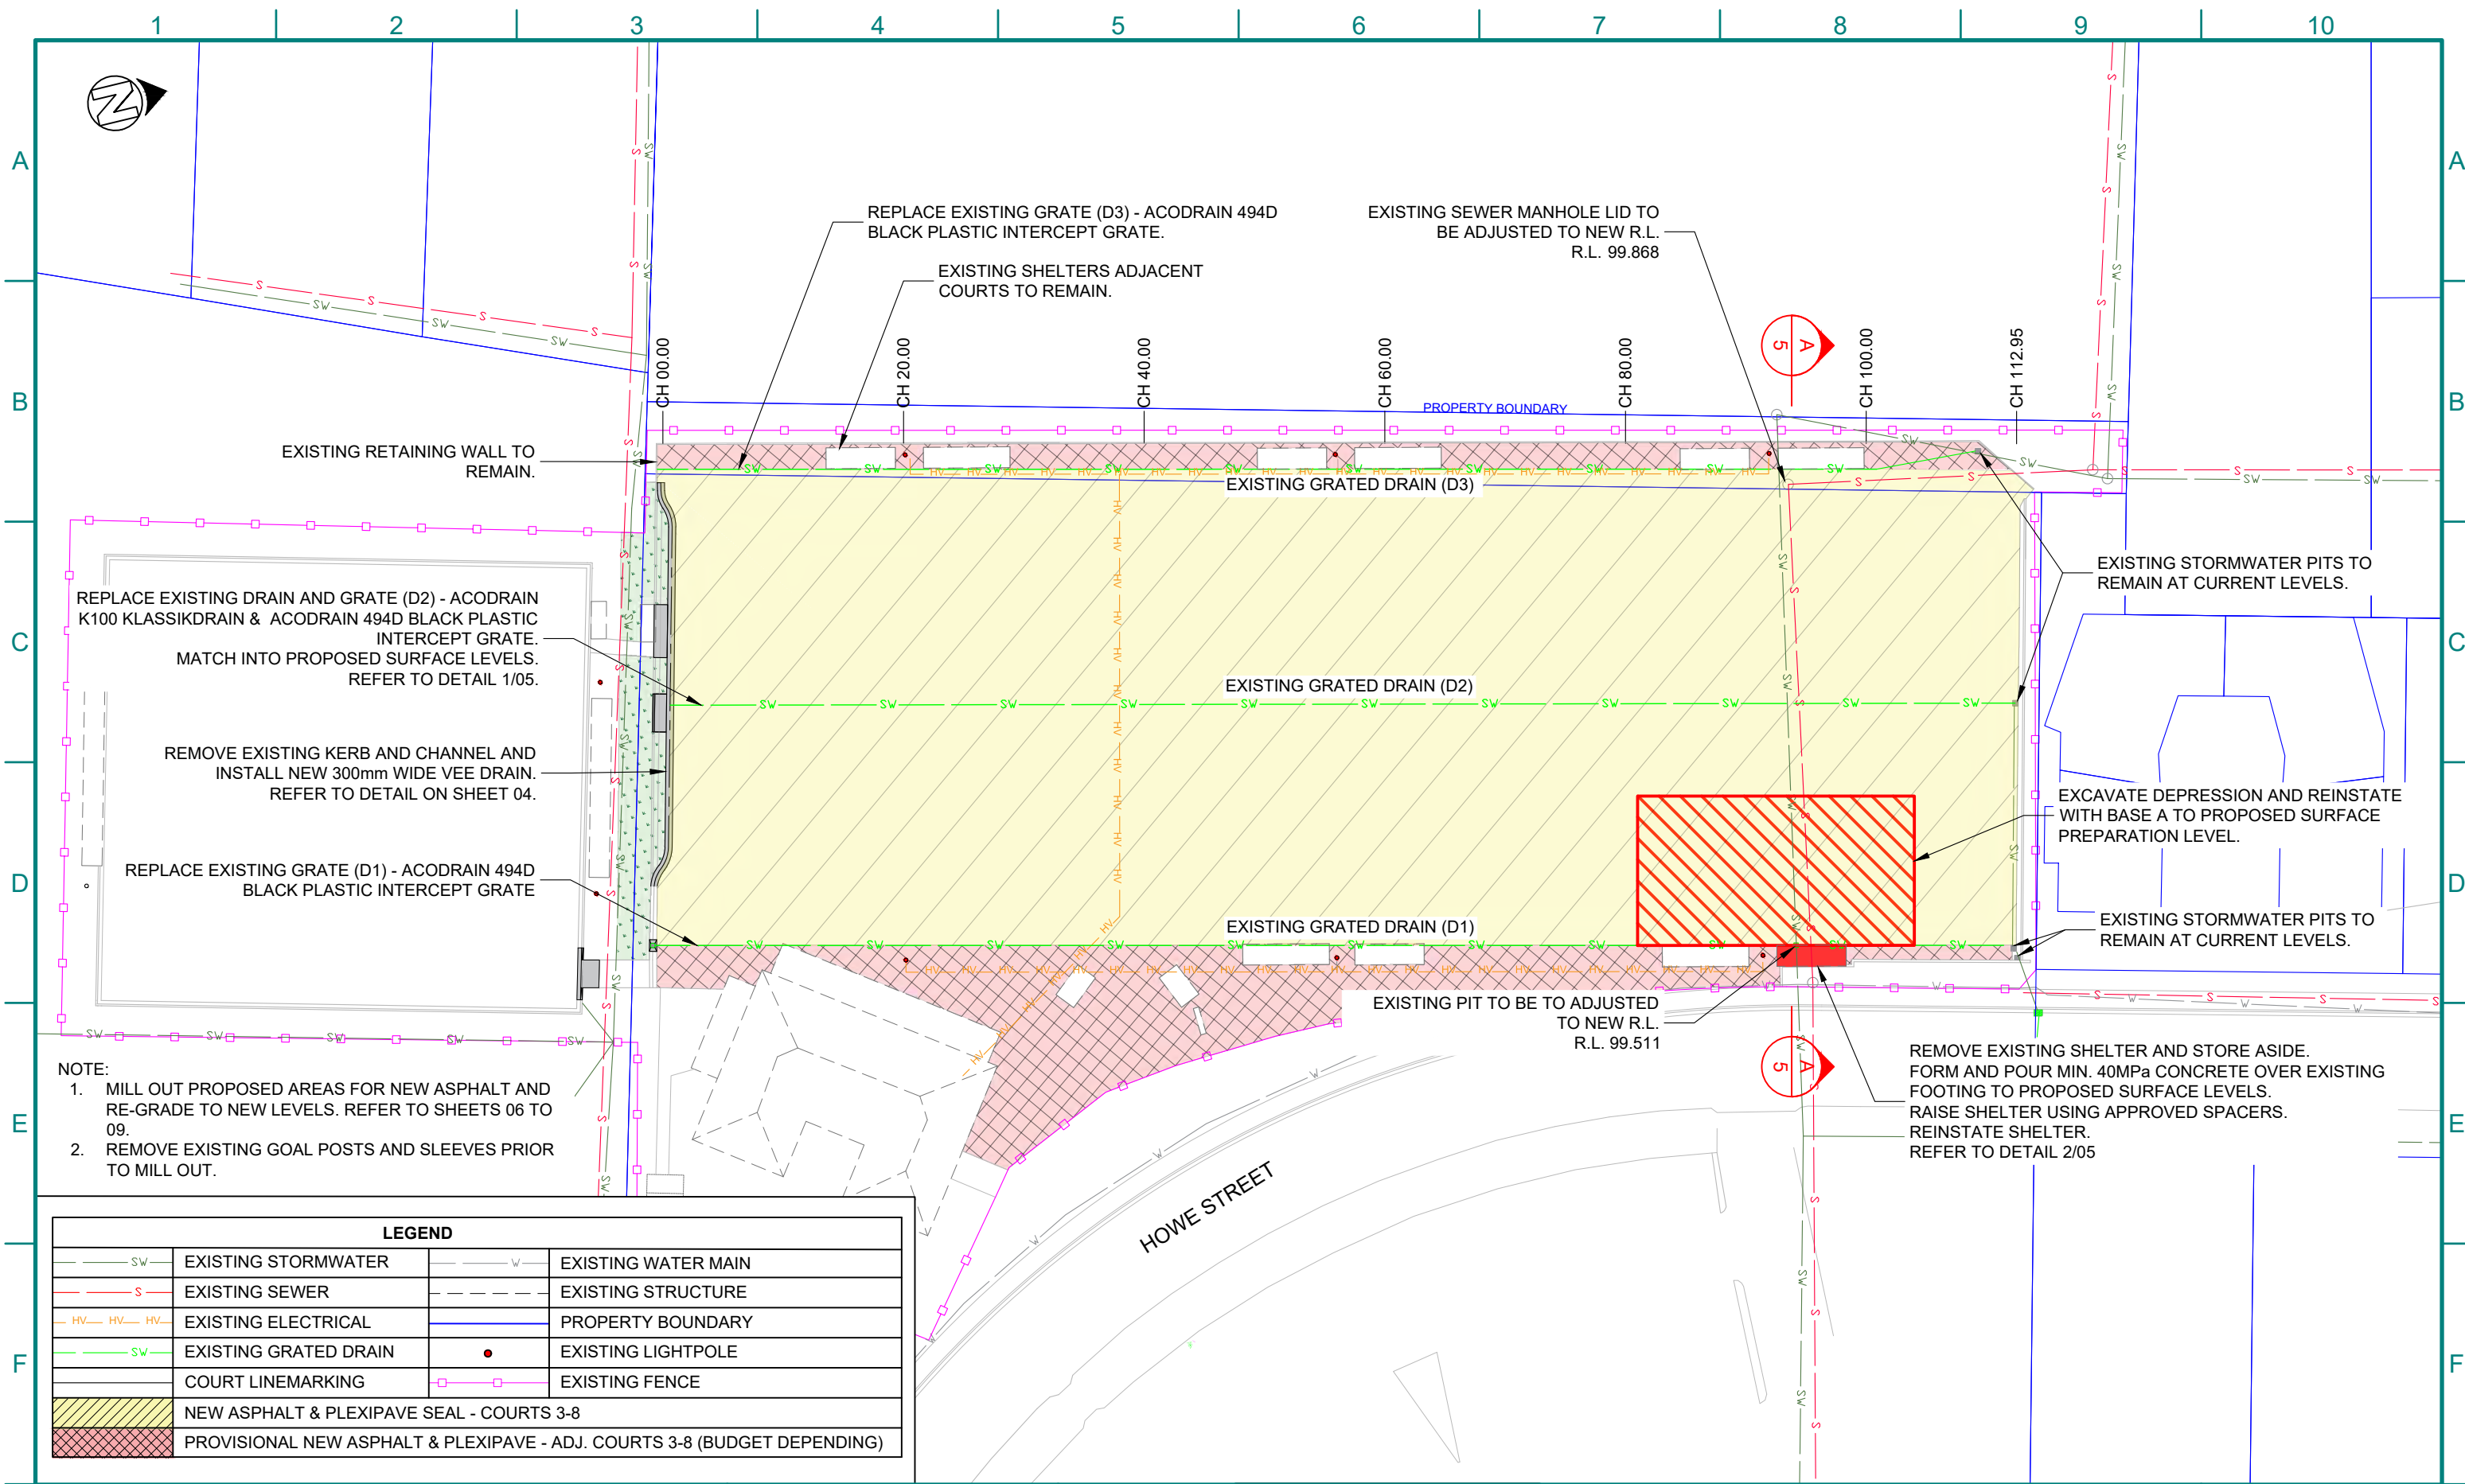

- NOTE:**
- MILL OUT PROPOSED AREAS FOR NEW ASPHALT AND RE-GRADE TO NEW LEVELS. REFER TO SHEETS 06 TO 09.
 - REMOVE EXISTING GOAL POSTS AND SLEEVES PRIOR TO MILL OUT.

LEGEND			
	EXISTING STORMWATER		EXISTING WATER MAIN
	EXISTING SEWER		EXISTING STRUCTURE
	EXISTING ELECTRICAL		PROPERTY BOUNDARY
	EXISTING GRATED DRAIN		EXISTING LIGHTPOLE
	COURT LINEMARKING		EXISTING FENCE
	NEW ASPHALT & PLEXIPAVE SEAL - COURTS 3-8		
	PROVISIONAL NEW ASPHALT & PLEXIPAVE - ADJ. COURTS 3-8 (BUDGET DEPENDING)		

REVISION DESCRIPTION	DATE	CHKD
E FOR CONSTRUCTION	02/09	
C1 KERB AND CHANNEL DETAIL	28/08	
P3 PLAN/SECTION DETAIL AND COLOUR OPTIONS	30/07	
P2 PRELIMINARY CHECK	05/07	

SCALE	SIZE
HOR.: 1:500 VERT.: 1:500	A3
← 40mm GRID →	DATE
DESIGN J. MORGAN	24/06/24
DRAWN J. MORGAN	30/07/24
CHECK R. PARAJULI	04/07/24
FILE NAME	14192.dwg

DESIGN CHECK

APPROVED

16/09/2024



COURT RESURFACING
NETBALL CENTRE - HOWE STREET
SITE PLAN

DRAWING NUMBER:
5D14192

SHEET NUMBER **02** of 10



1.00 x 1.00m SUBSTITUTION BOXES LOCATED CENTRALLY ADJACENT EACH COURT TO BE PAINTED IN WHITE 50mm WIDE TEXTURED WATER BASED ACRYLIC PAINT 1.00m FROM SIDE LINE, 2.00m APART

EXISTING SHELTERS. APPLY ACRYLIC SURFACING TO EDGE OF CONCRETE FOOTINGS.

SUPER SHOT LINEMARKING, 3.00m RADIUS FROM GOALPOST CENTRE.




REINSTATE STENCILED LETTERING 'JEANNIE JONES' ON OUTSIDE OF COURT 3 SIDE LINE IN SIMILAR FONT. TEXT HEIGHT NOM. 600mm






REINSTATE STENCILED LETTERING 'WENDY BERRY' ON OUTSIDE OF COURT 5 SIDE LINE IN SIMILAR FONT. TEXT HEIGHT NOM. 600mm

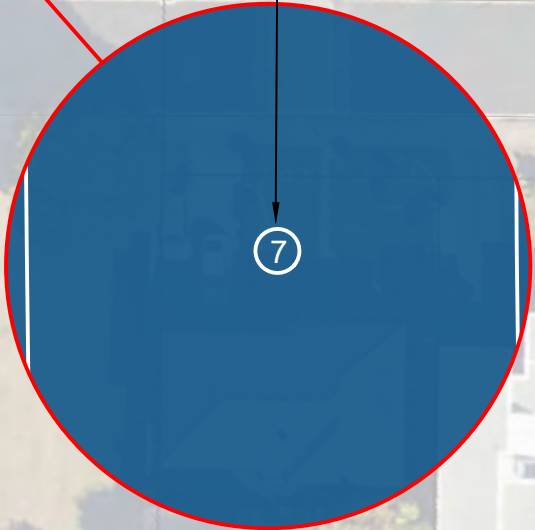REINSTATE COURT NUMBERING IN CENTRE CIRCLES.




- NOTE:
- ALL LINEMARKING TO BE IN WHITE 50mm WIDE TEXTURED WATER BASED ACRYLIC PAINT IN ACCORDANCE WITH NETBALL AUSTRALIA 'NATIONAL FACILITIES MANUAL'. REFER https://netball.com.au/sites/default/files/2019-07/PDF-web-version-Netball-Australia-National-Facilities-Policy_mar16.pdf
 - PLEXIPAVE ACRYLIC SURFACING OR EQUIVALENT TO BE APPLIED IN ACCORDANCE WITH MANUFACTURERS SPECIFICATION.
 - COURT COLOURS AS SHOWN ON PLAN:
 - INNER COURT - PLEXIPAVE LIGHT BLUE
 - OUTER COURT - PLEXIPAVE DARK BLUE

E				SCALE	HOR.: 1:500 VERT.: 1:500	SIZE	DESIGN CHECK	 BURNIE CITY COUNCIL	COURT RESURFACING NETBALL CENTRE - HOWE STREET FINISHED SURFACE DETAIL	DRAWING NUMBER:
C1	FOR CONSTRUCTION	02/09		← 40mm GRID →	DATE		APPROVED  16/09/2024			5D14192
P3	KERB AND CHANNEL DETAIL	28/08		DESIGN	J. MORGAN	24/06/24				
P2	PLAN/SECTION DETAIL AND COLOUR OPTIONS	30/07		DRAWN	J. MORGAN	30/07/24				
P1	PRELIMINARY CHECK	05/07		CHECK	R. PARAJULI	04/07/24				
	REVISION DESCRIPTION	DATE	CHKD	FILE NAME	14192.dwg				SHEET NUMBER 03 of 10	

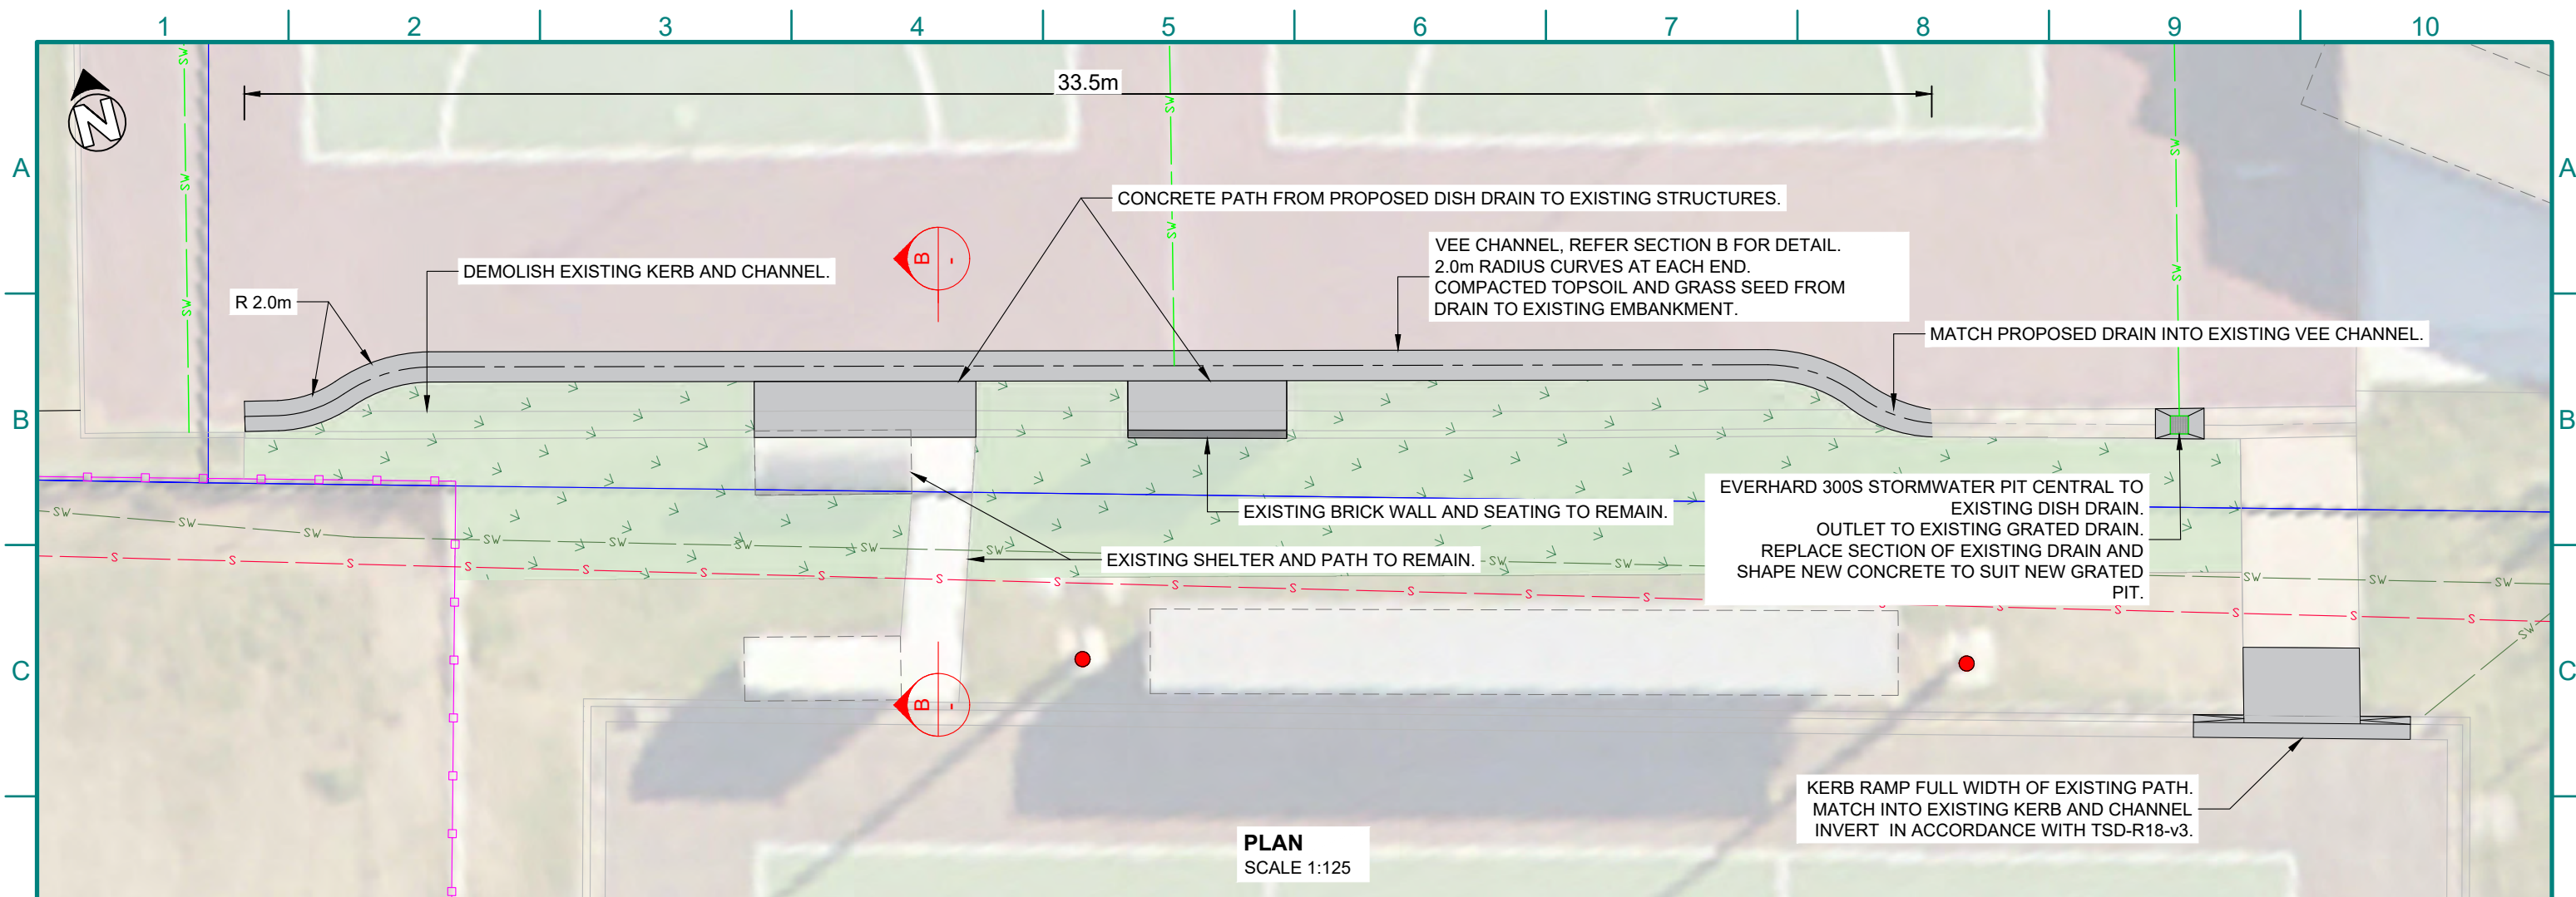

PLAN
SCALE 1:125

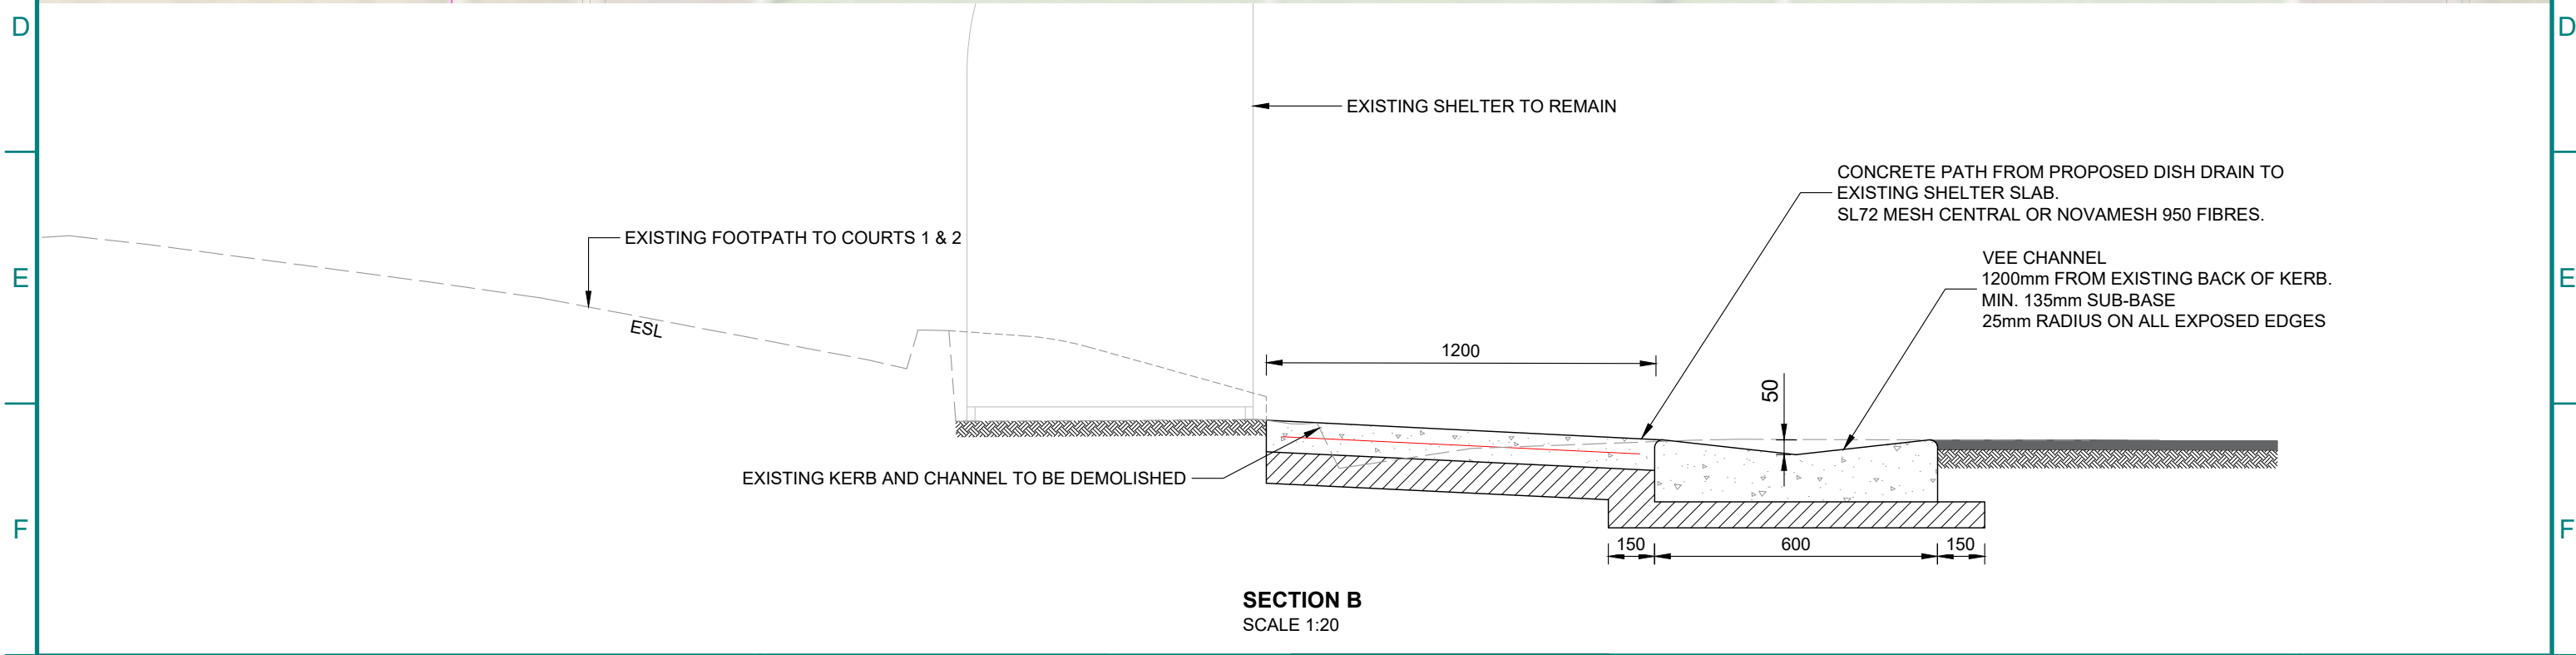

SECTION B
SCALE 1:20

E			
C1	FOR CONSTRUCTION	02/09	
P3	KERB AND CHANNEL DETAIL	28/08	
P2	PLAN/SECTION DETAIL AND COLOUR OPTIONS	30/07	
P1	PRELIMINARY CHECK	05/07	
	REVISION DESCRIPTION	DATE	CHKD

SCALE	HOR.: AS SHOWN	SIZE A3
	VERT.: 40mm GRID	DATE
DESIGN	J. MORGAN	24/06/24
DRAWN	J. MORGAN	30/07/24
CHECK	R. PARAJULI	04/07/24
FILE NAME	14192.dwg	

DESIGN CHECK

APPROVED

16/09/2024



COURT RESURFACING


NETBALL CENTRE - HOWE STREET

KERB AND CHANNEL DETAIL

DRAWING NUMBER:

5D14192


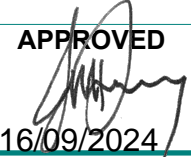
SHEET NUMBER **04** of 10

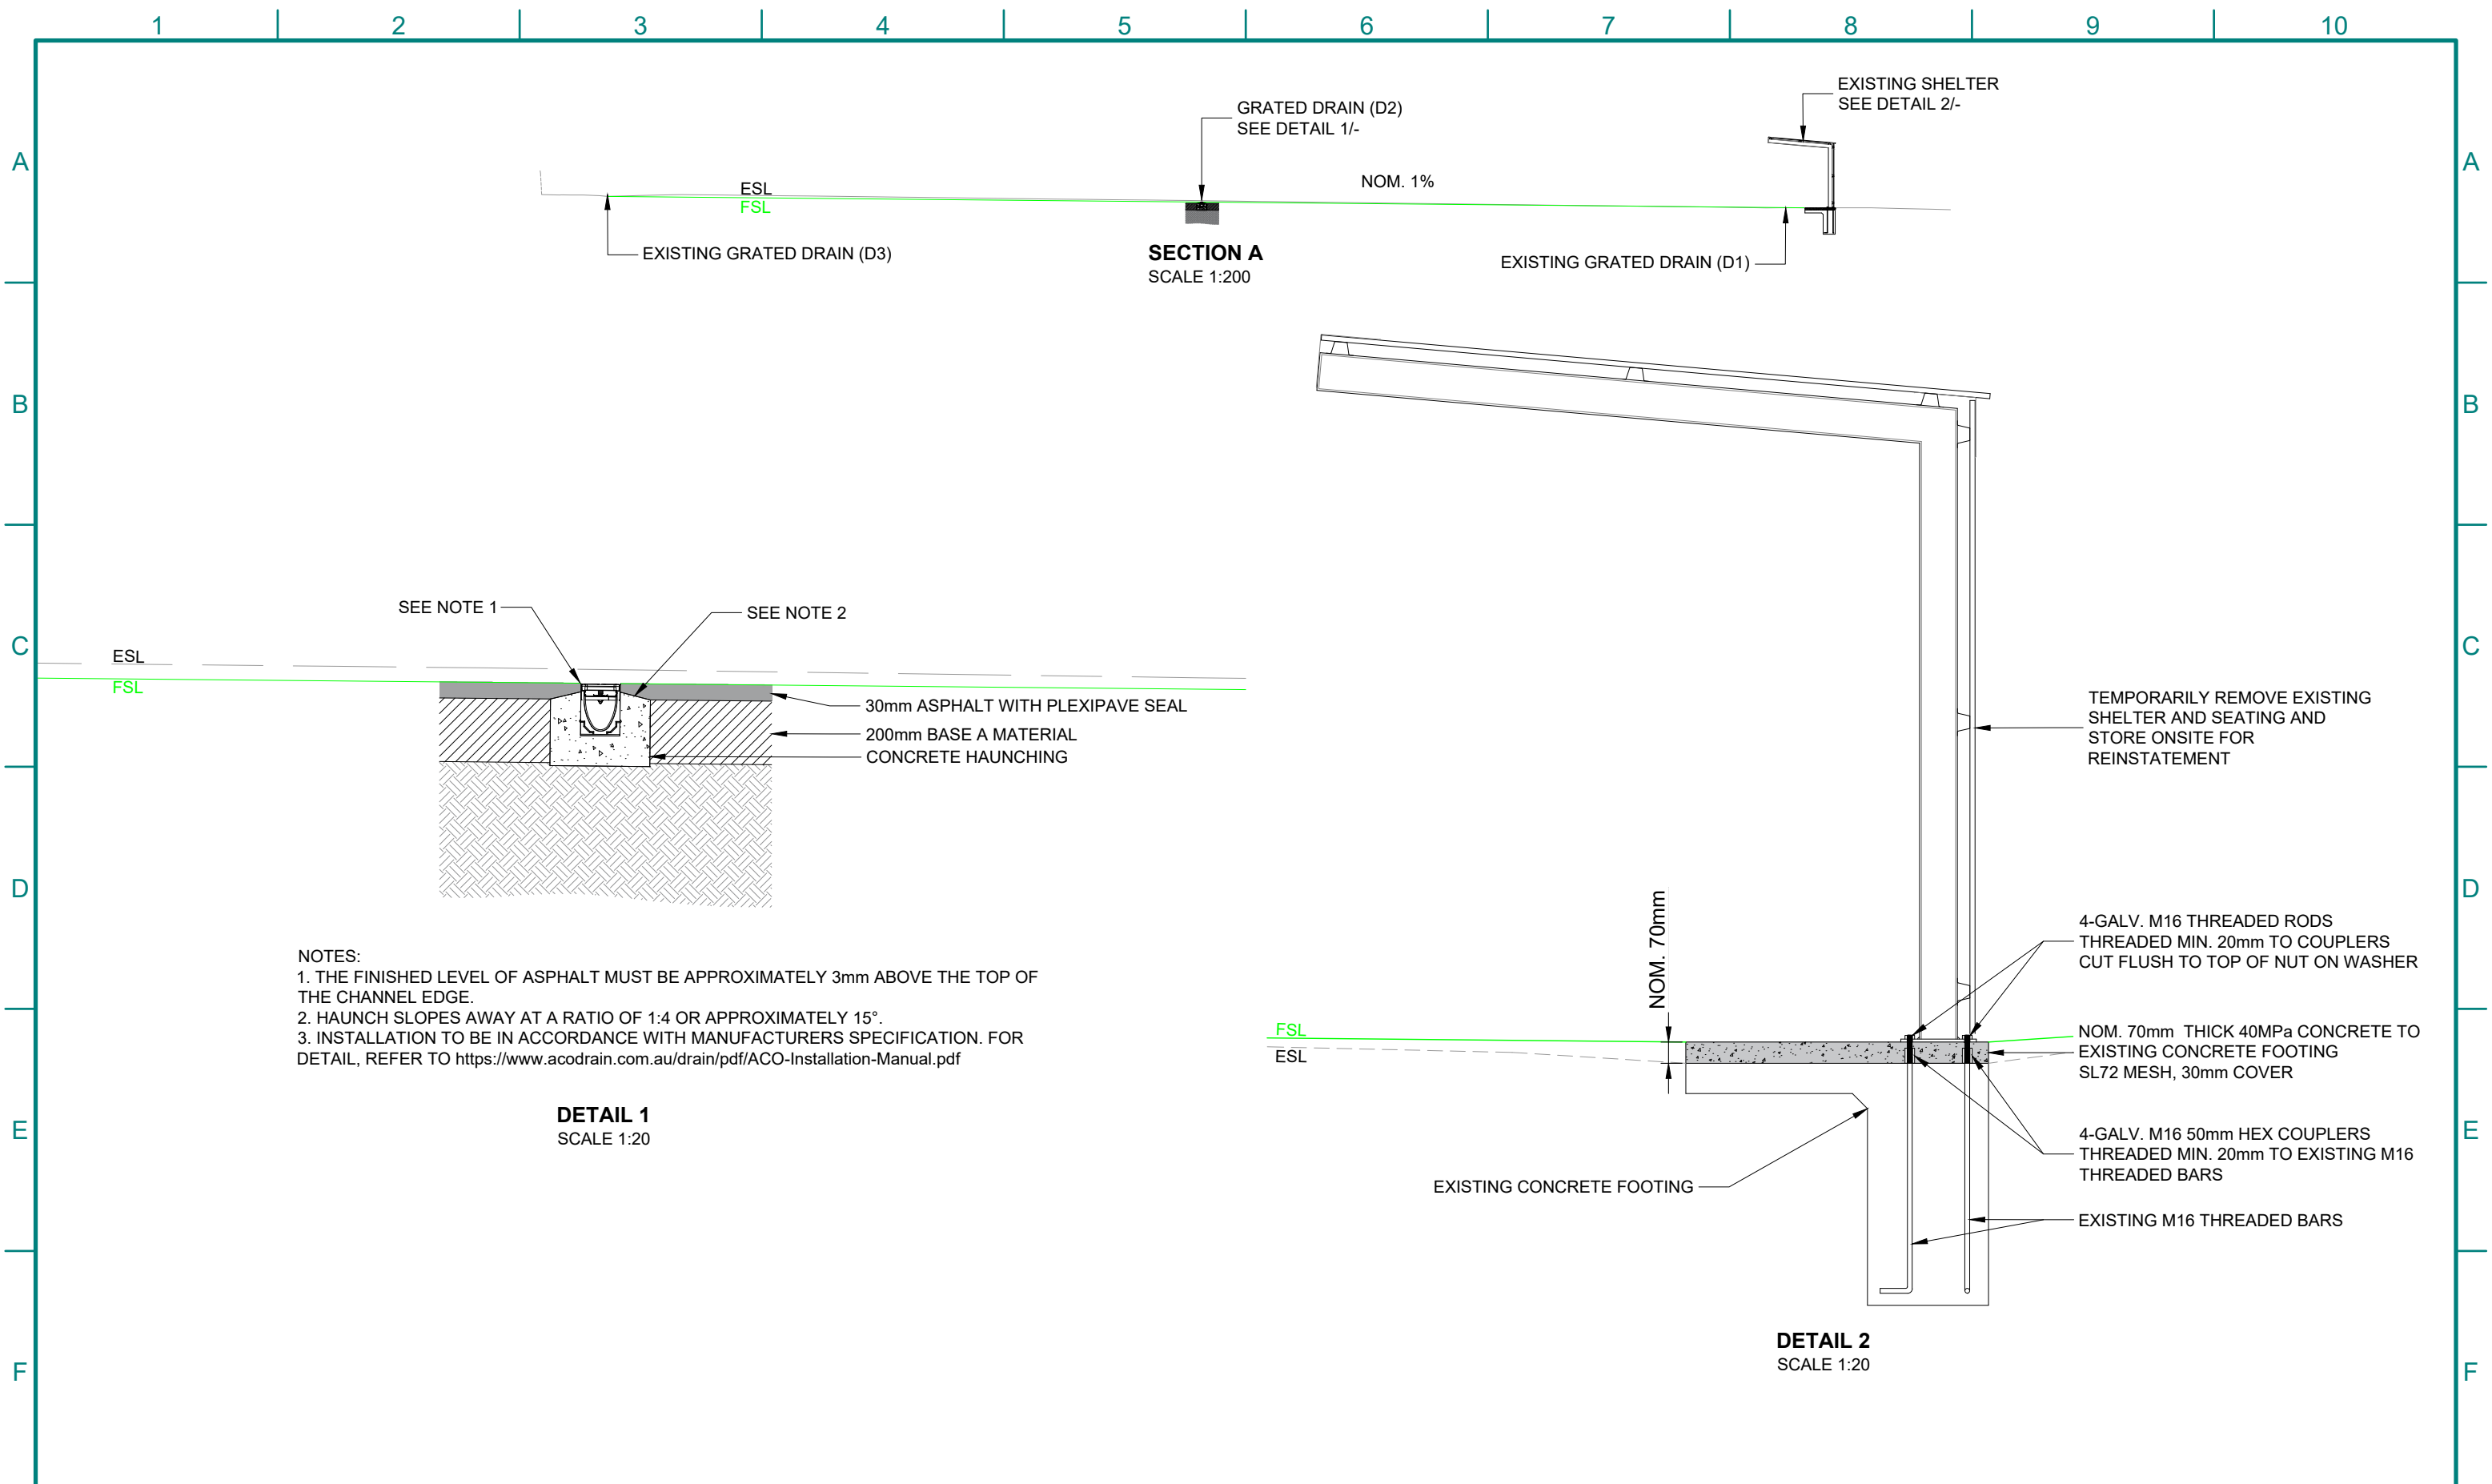


NOTES:
 1. THE FINISHED LEVEL OF ASPHALT MUST BE APPROXIMATELY 3mm ABOVE THE TOP OF THE CHANNEL EDGE.
 2. HAUNCH SLOPES AWAY AT A RATIO OF 1:4 OR APPROXIMATELY 15°.
 3. INSTALLATION TO BE IN ACCORDANCE WITH MANUFACTURERS SPECIFICATION. FOR DETAIL, REFER TO <https://www.acodrain.com.au/drain/pdf/ACO-Installation-Manual.pdf>



DETAIL 1
SCALE 1:20

DETAIL 2
SCALE 1:20

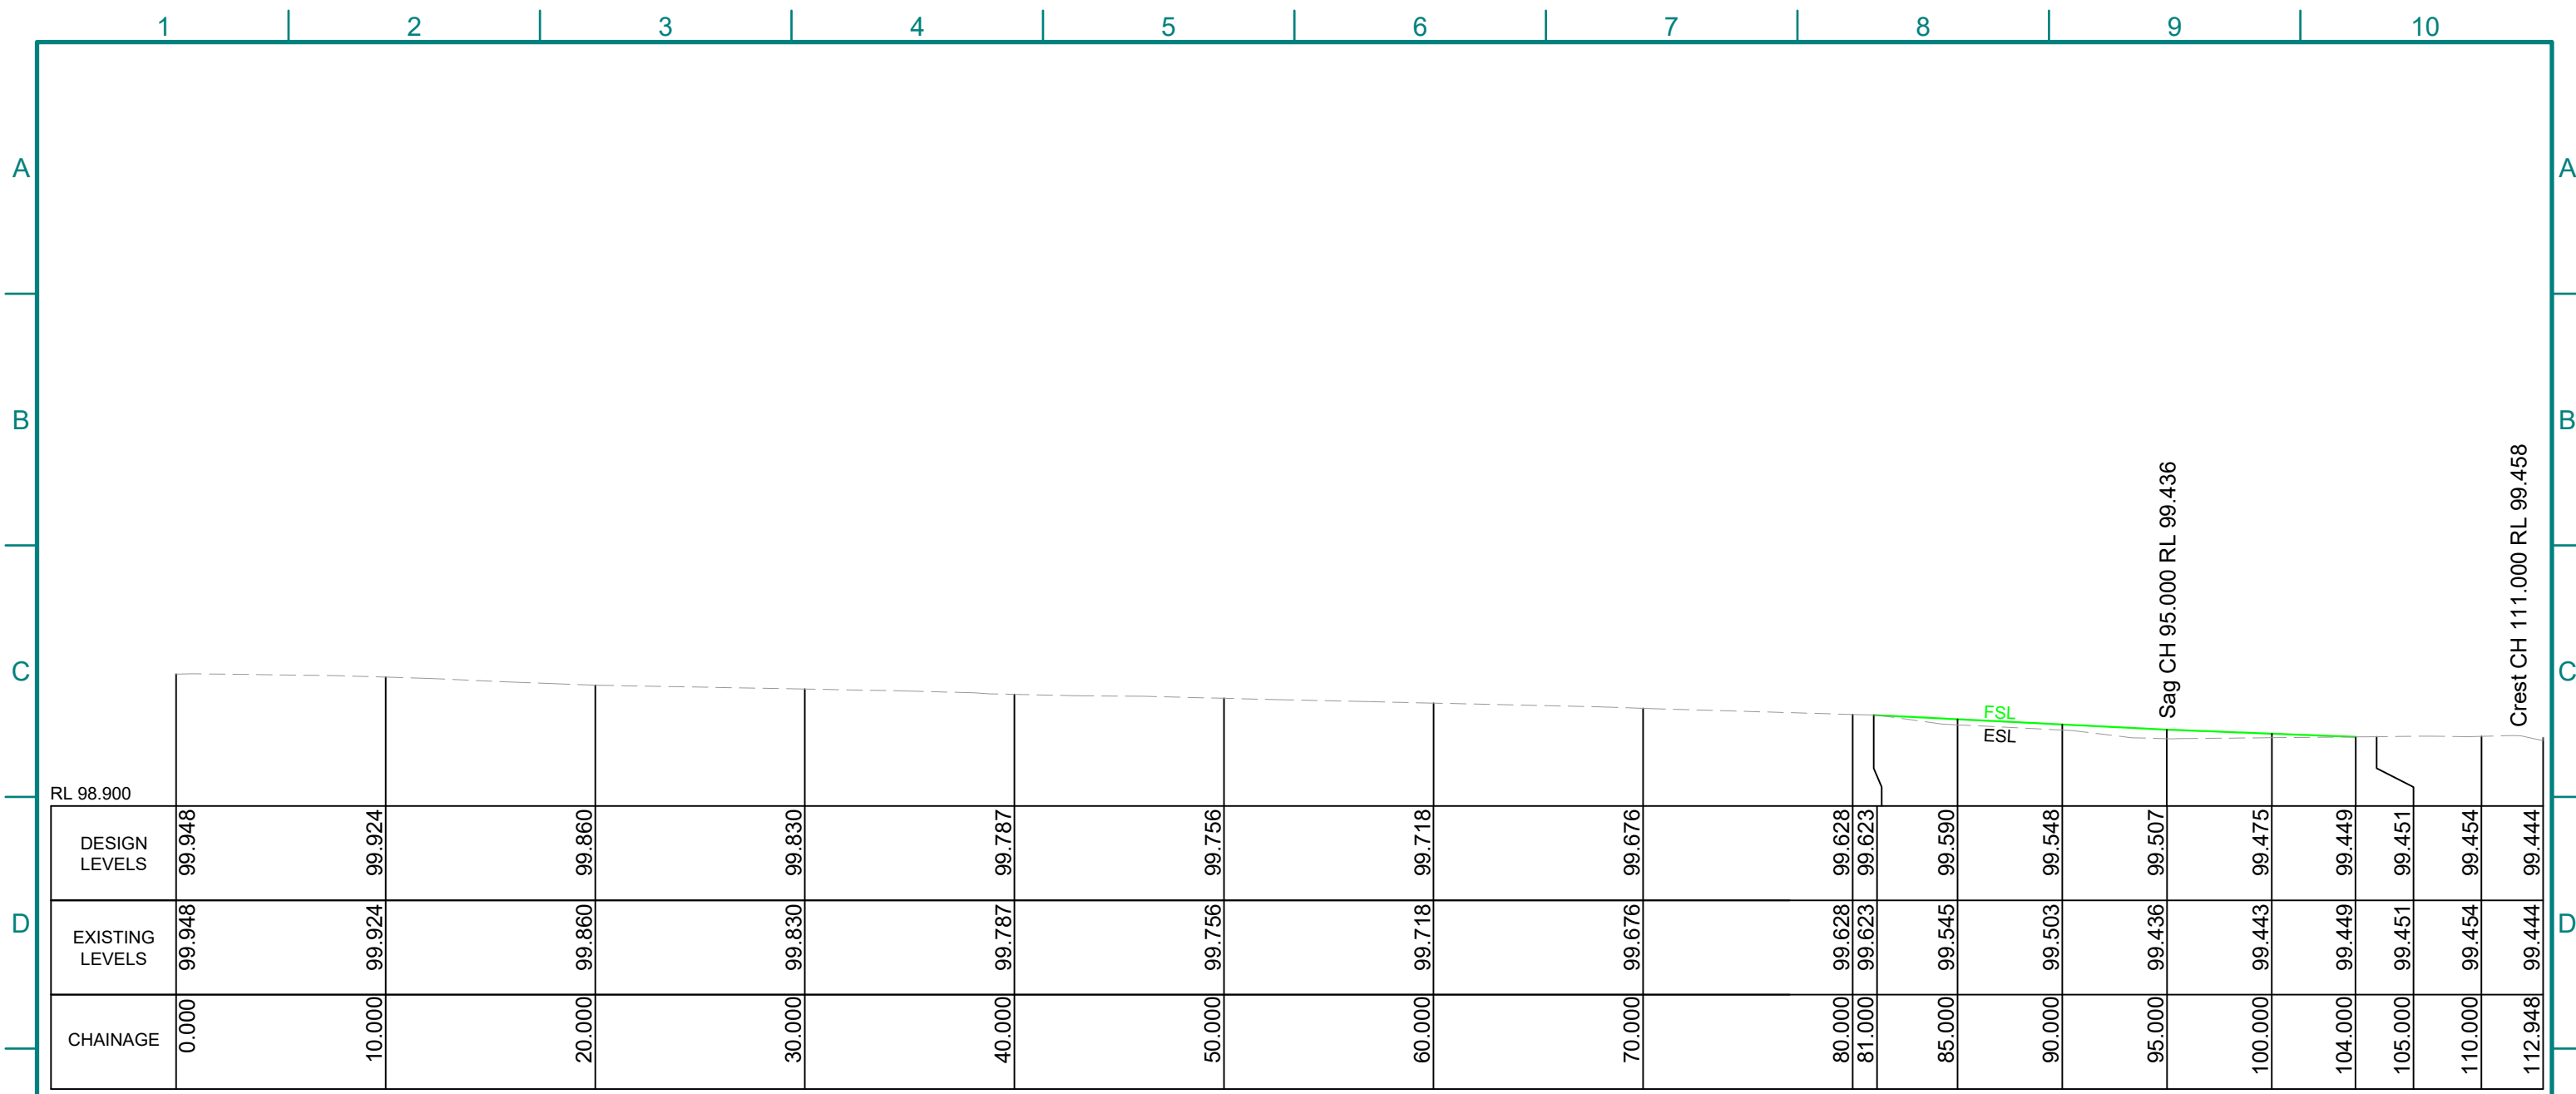E				SCALE HOR.: AS VERT.: SHOWN	SIZE A3	DESIGN CHECK	 BURNIE CITY COUNCIL	COURT RESURFACING NETBALL CENTRE - HOWE STREET SECTION DETAIL	DRAWING NUMBER:
C1	FOR CONSTRUCTION	02/09	← 40mm GRID →	DATE		 APPROVED 16/09/2024			5D14192
P3	KERB AND CHANNEL DETAIL	28/08		DESIGN J. MORGAN	24/06/24				
P2	PLAN/SECTION DETAIL AND COLOUR OPTIONS	30/07		DRAWN J. MORGAN	30/07/24				
P1	PRELIMINARY CHECK	05/07		CHECK R. PARAJULI	04/07/24				
	REVISION DESCRIPTION	DATE	CHKD	FILE NAME	14192.dwg			SHEET NUMBER 05 of 10	



LONGITUDINAL SECTION (GRADED DRAIN D1)
Hor 1:300 Ver 1:50

E				SCALE	HOR.: AS	SIZE	DESIGN CHECK	 BURNIE CITY COUNCIL	COURT RESURFACING NETBALL CENTRE - HOWE STREET LONGITUDINAL SECTION	DRAWING NUMBER:
C1	FOR CONSTRUCTION	02/09	← 40mm GRID →	VERT.: SHOWN	A3	DATE	 APPROVED 16/09/2024			5D14192
P3	KERB AND CHANNEL DETAIL	28/08	DESIGN	J. MORGAN	24/06/24					
P2	PLAN/SECTION DETAIL AND COLOUR OPTIONS	30/07	DRAWN	J. MORGAN	30/07/24					
P1	PRELIMINARY CHECK	05/07	CHECK	R. PARAJULI	04/07/24					
	REVISION DESCRIPTION	DATE	CHKD	FILE NAME	14192.dwg			SHEET NUMBER 06 of 10		

A

B

C

D

E

F

A

B


C

D

E


F

RL96.8m

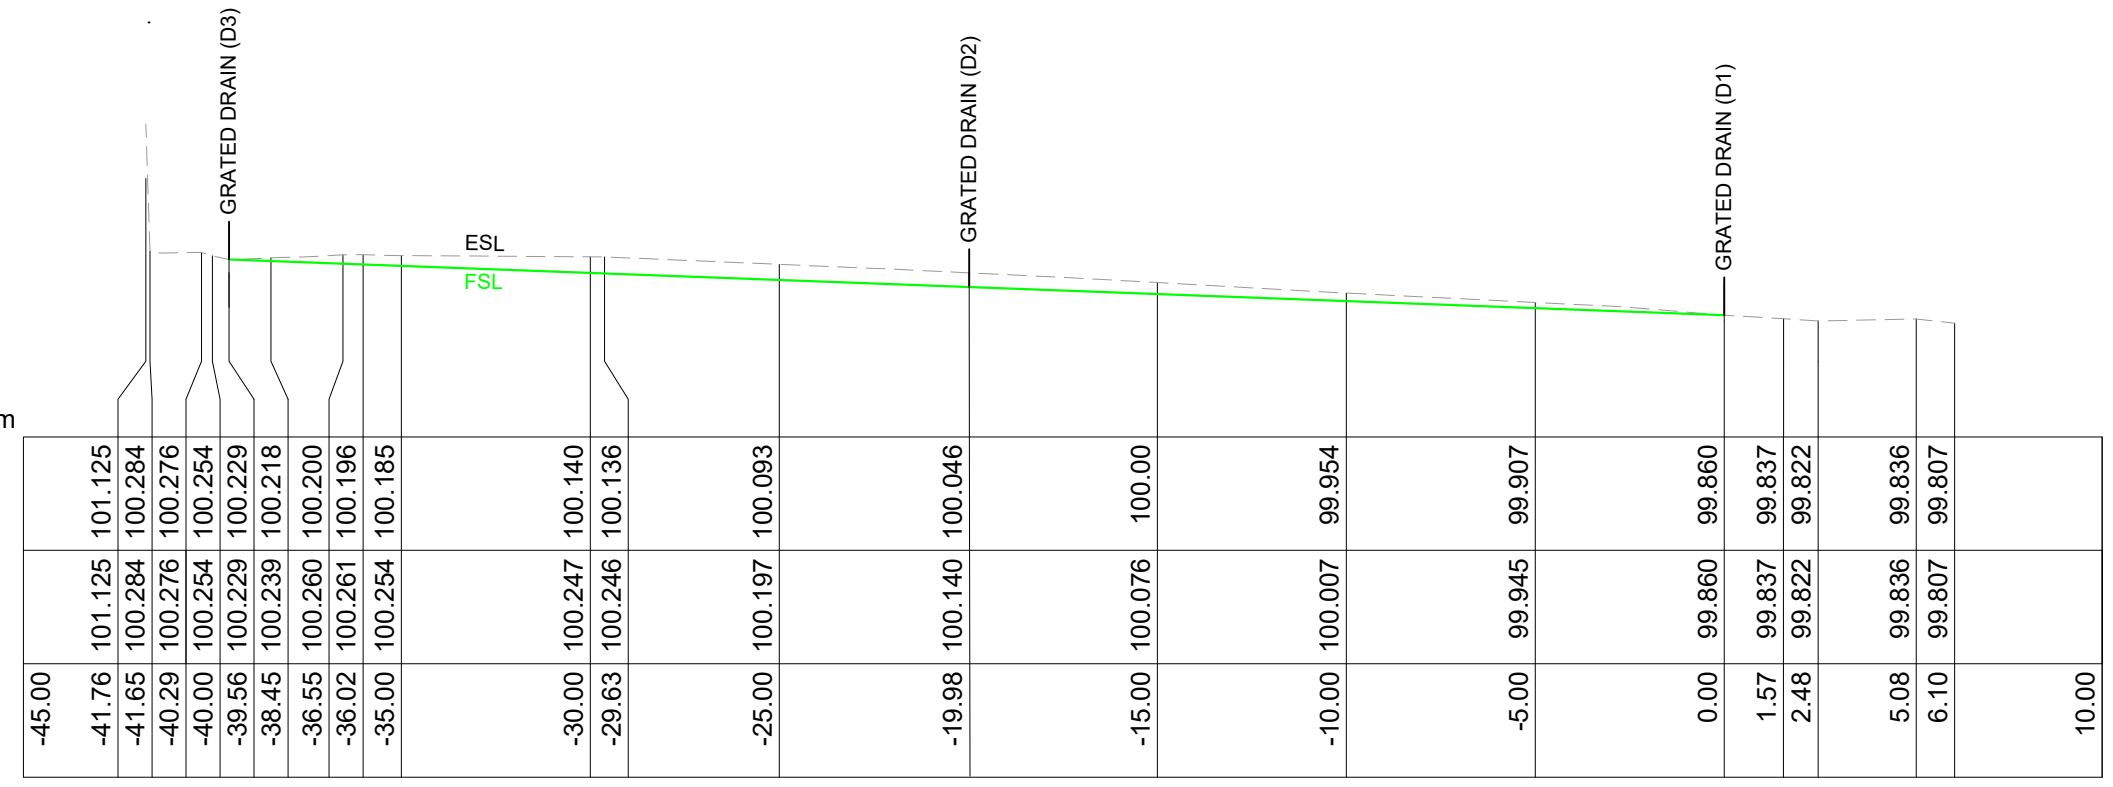


Ch 20.00 m

RL96.9m

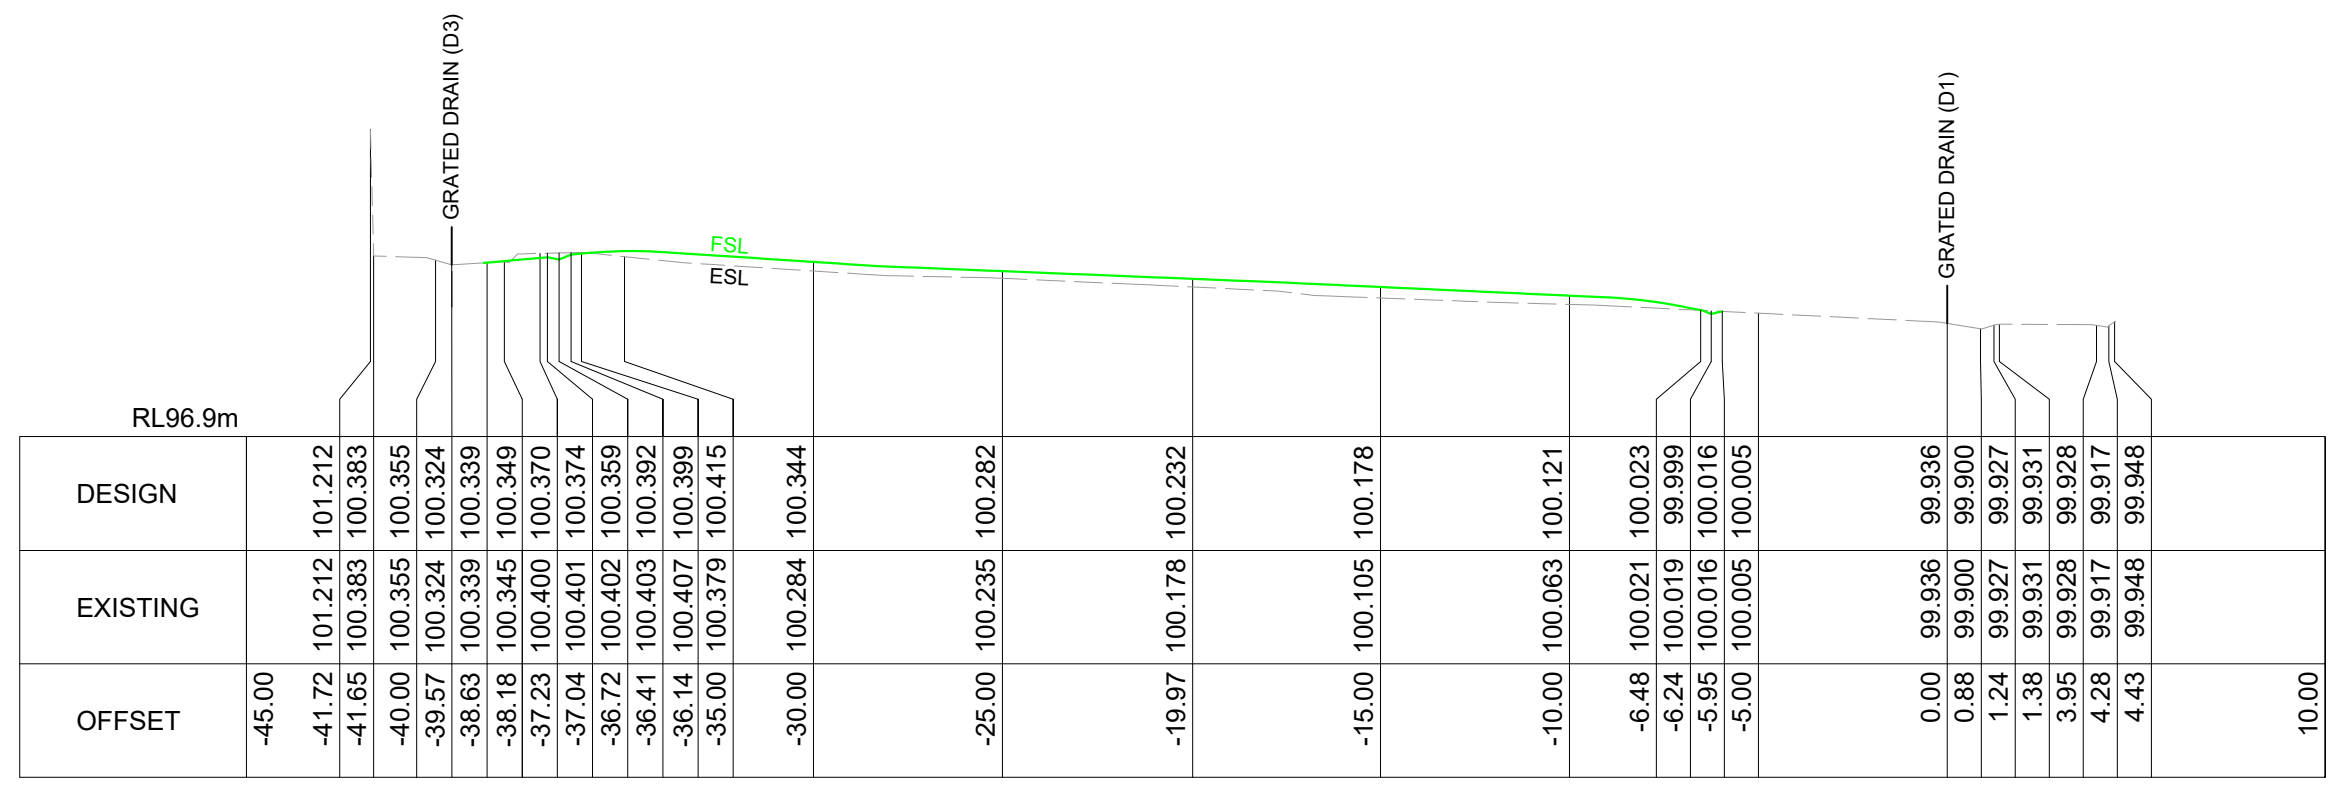

Ch 00.00 m

E				SCALE	HOR.: 1:200 VERT.: 1:50	SIZE	A3	DESIGN CHECK	 <p>BURNIE CITY COUNCIL</p>	<p>COURT RESURFACING NETBALL CENTRE - HOWE STREET CROSS SECTION CH 0.00 - 20.00</p>	DRAWING NUMBER:
C1	FOR CONSTRUCTION	02/09		← 40mm GRID →	DATE						5D14192
P3	KERB AND CHANNEL DETAIL	28/08		DESIGN	J. MORGAN	24/06/24					
P2	PLAN/SECTION DETAIL AND COLOUR OPTIONS	30/07		DRAWN	J. MORGAN	30/07/24	APPROVED				
P1	PRELIMINARY CHECK	05/07		CHECK	R. PARAJULI	04/07/24					
	REVISION DESCRIPTION	DATE	CHKD	FILE NAME	14192.dwg	16/09/2024				SHEET NUMBER	07 of 10

A

B

C

D

E

F

A

B


C

D

E


F

RL96.6m

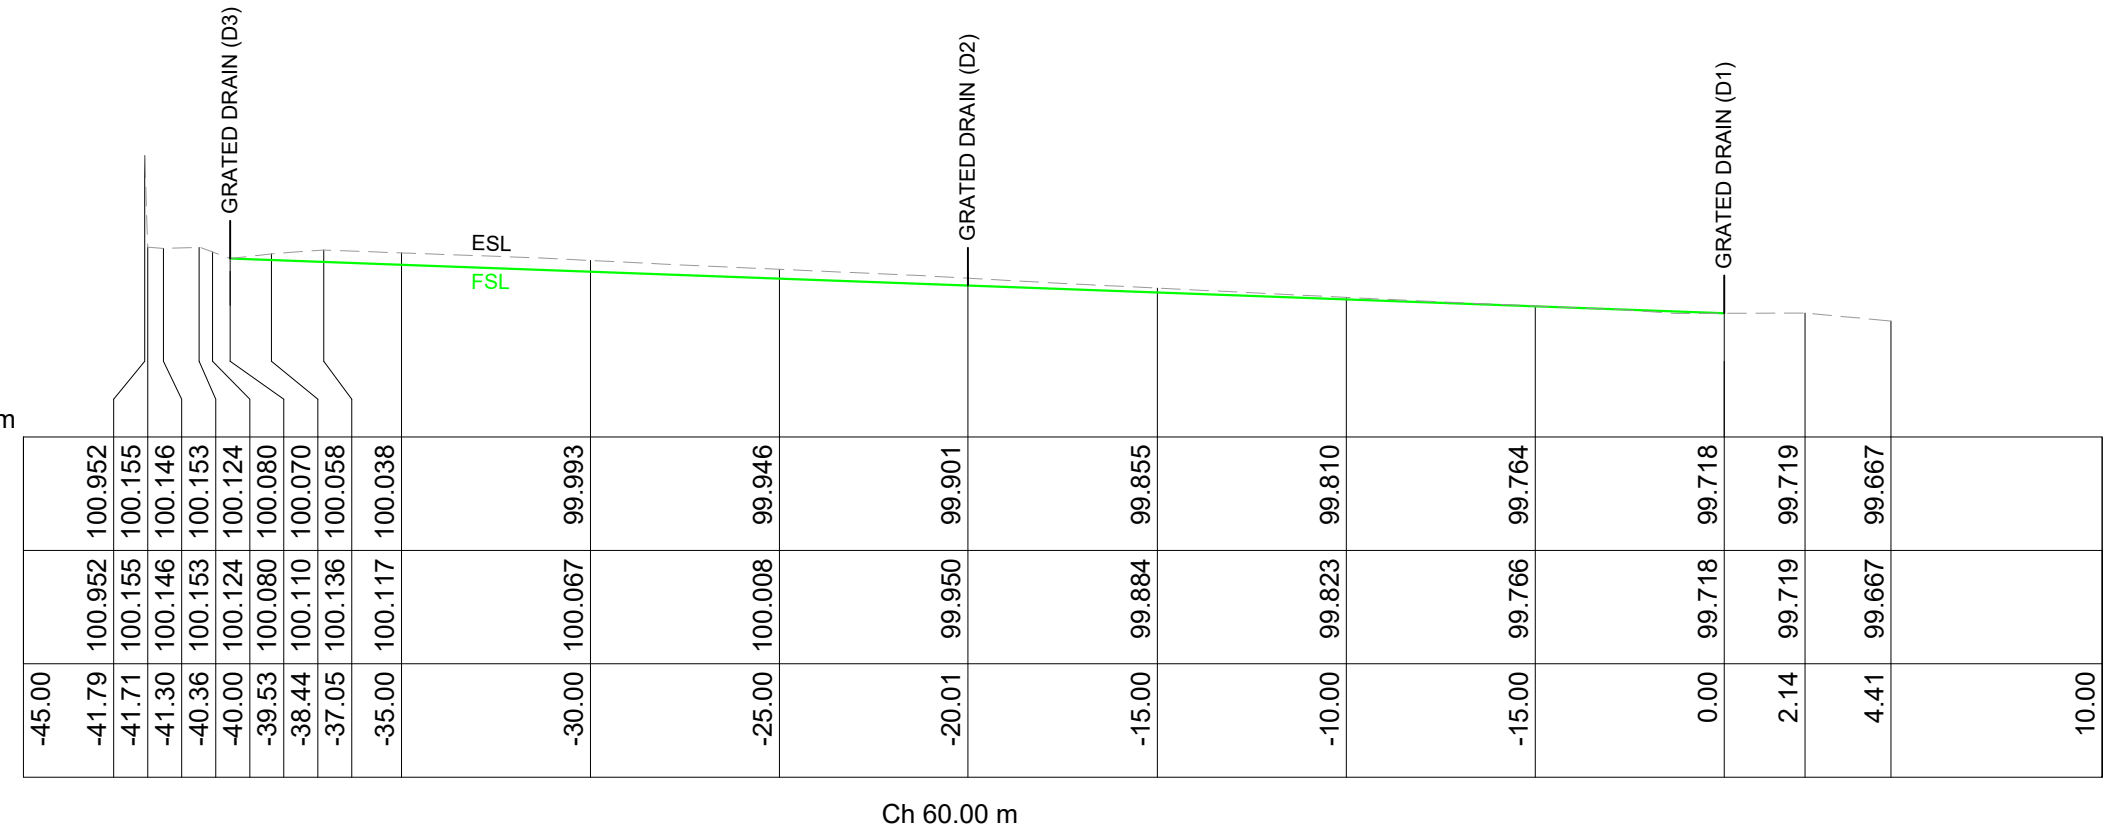


Ch 60.00 m

RL96.6m

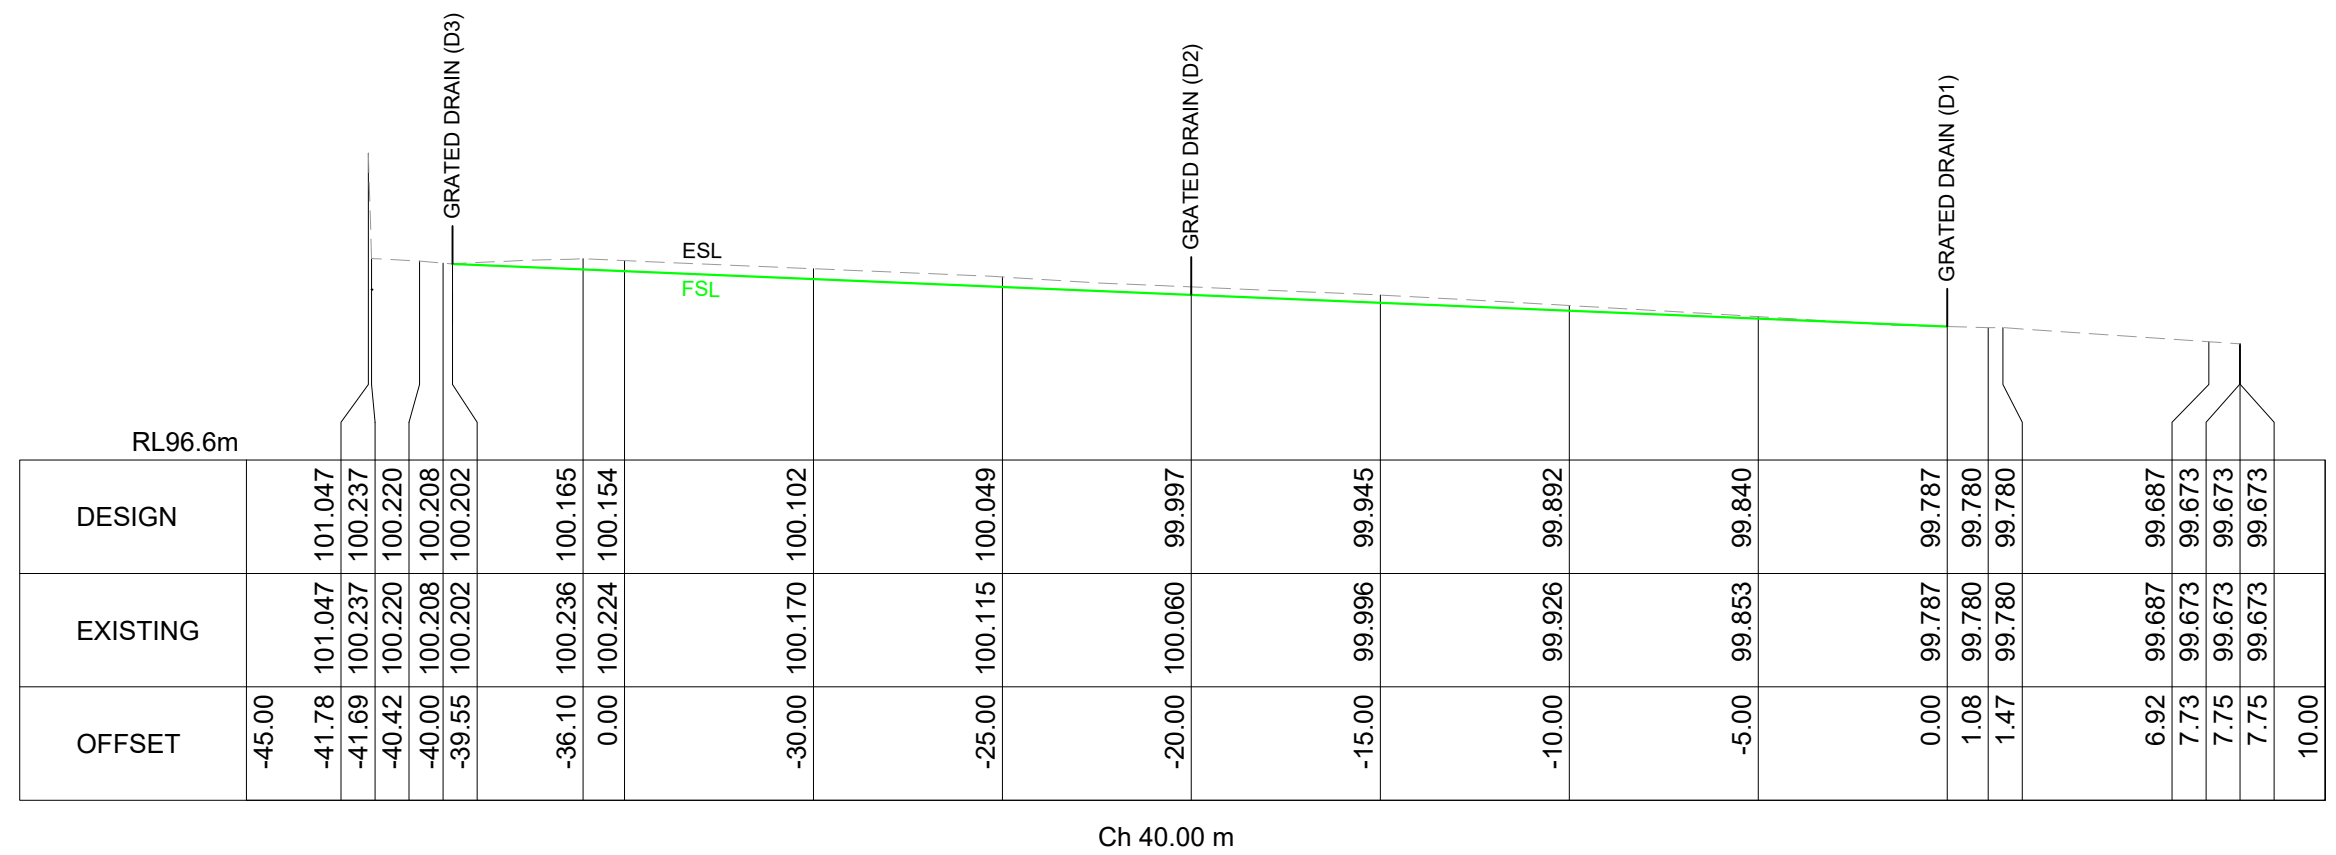

Ch 40.00 m

E				SCALE	HOR.: 1:200 VERT.: 1:50	SIZE	A3	DESIGN CHECK	 BURNIE CITY COUNCIL	COURT RESURFACING NETBALL CENTRE - HOWE STREET CROSS SECTION CH 40.00 - 60.00	DRAWING NUMBER:
C1	FOR CONSTRUCTION	02/09		← 40mm GRID →	DATE						5D14192
P3	KERB AND CHANNEL DETAIL	28/08		DESIGN	J. MORGAN	24/06/24					
P2	PLAN/SECTION DETAIL AND COLOUR OPTIONS	30/07		DRAWN	J. MORGAN	30/07/24	APPROVED				
P1	PRELIMINARY CHECK	05/07		CHECK	R. PARAJULI	04/07/24					
	REVISION DESCRIPTION	DATE	CHKD	FILE NAME	14192.dwg	16/09/2024				SHEET NUMBER 08 of 10	

A

B

C

D

E

F

A

B


C

D

E


F

RL96.4m

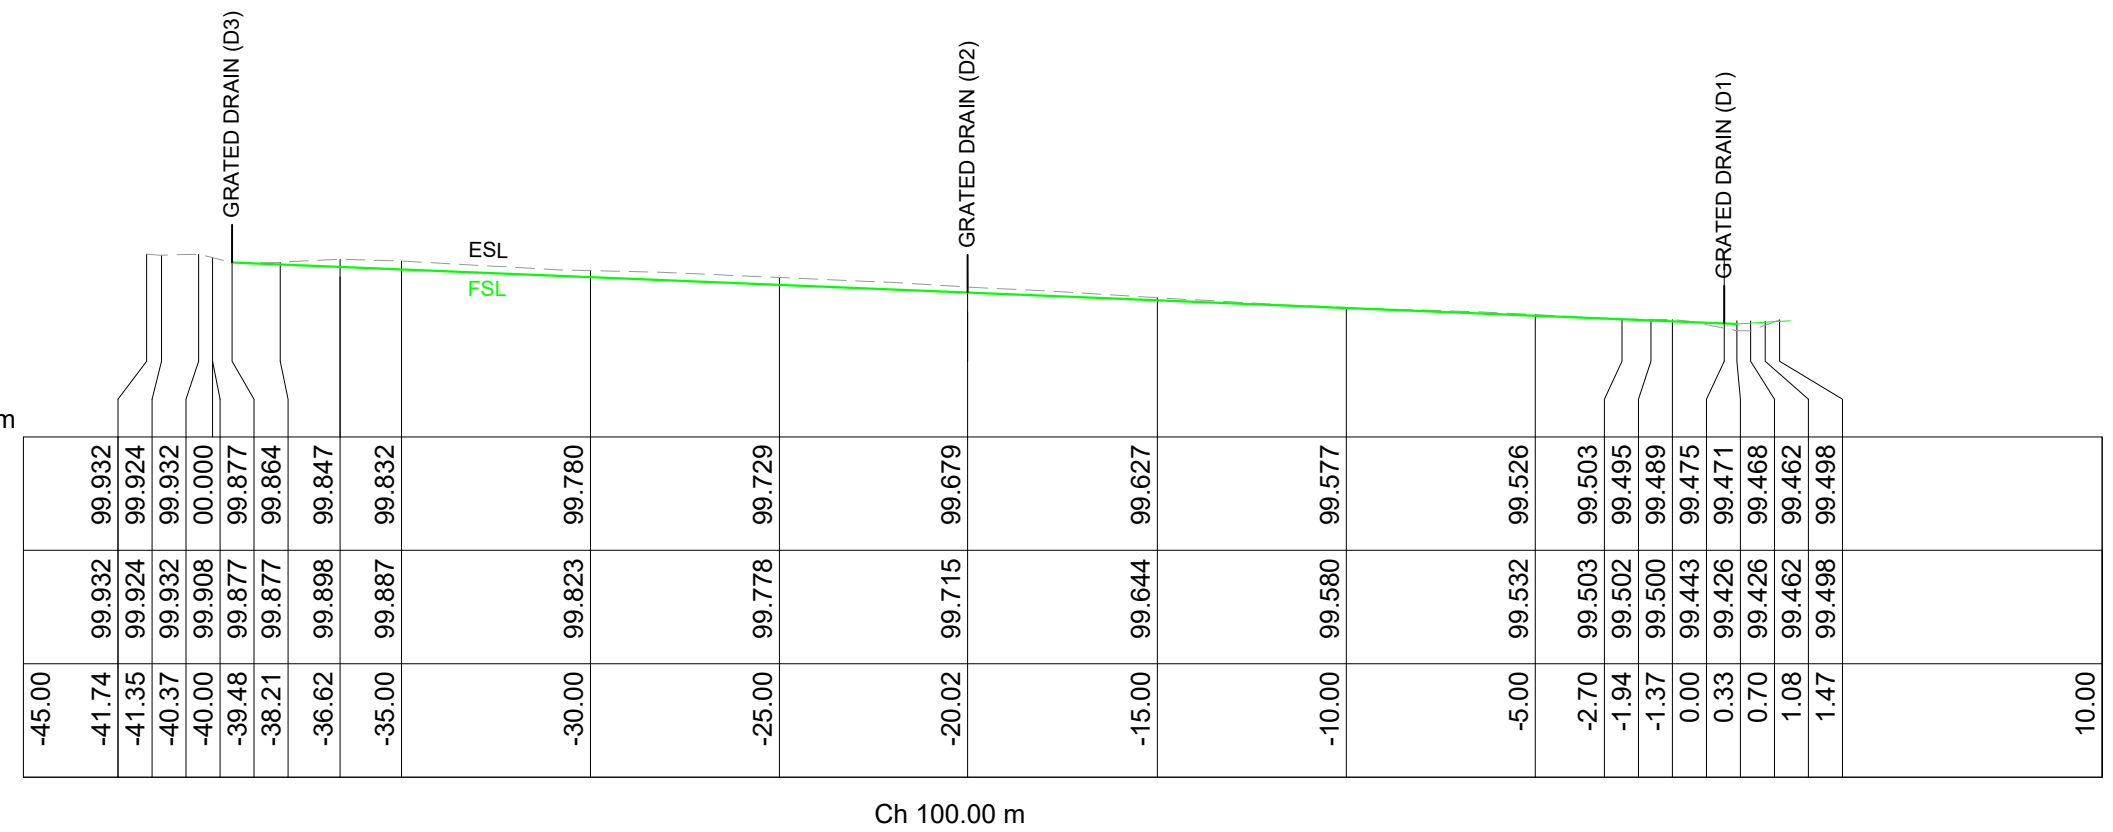


Ch 100.00 m

RL96.5m

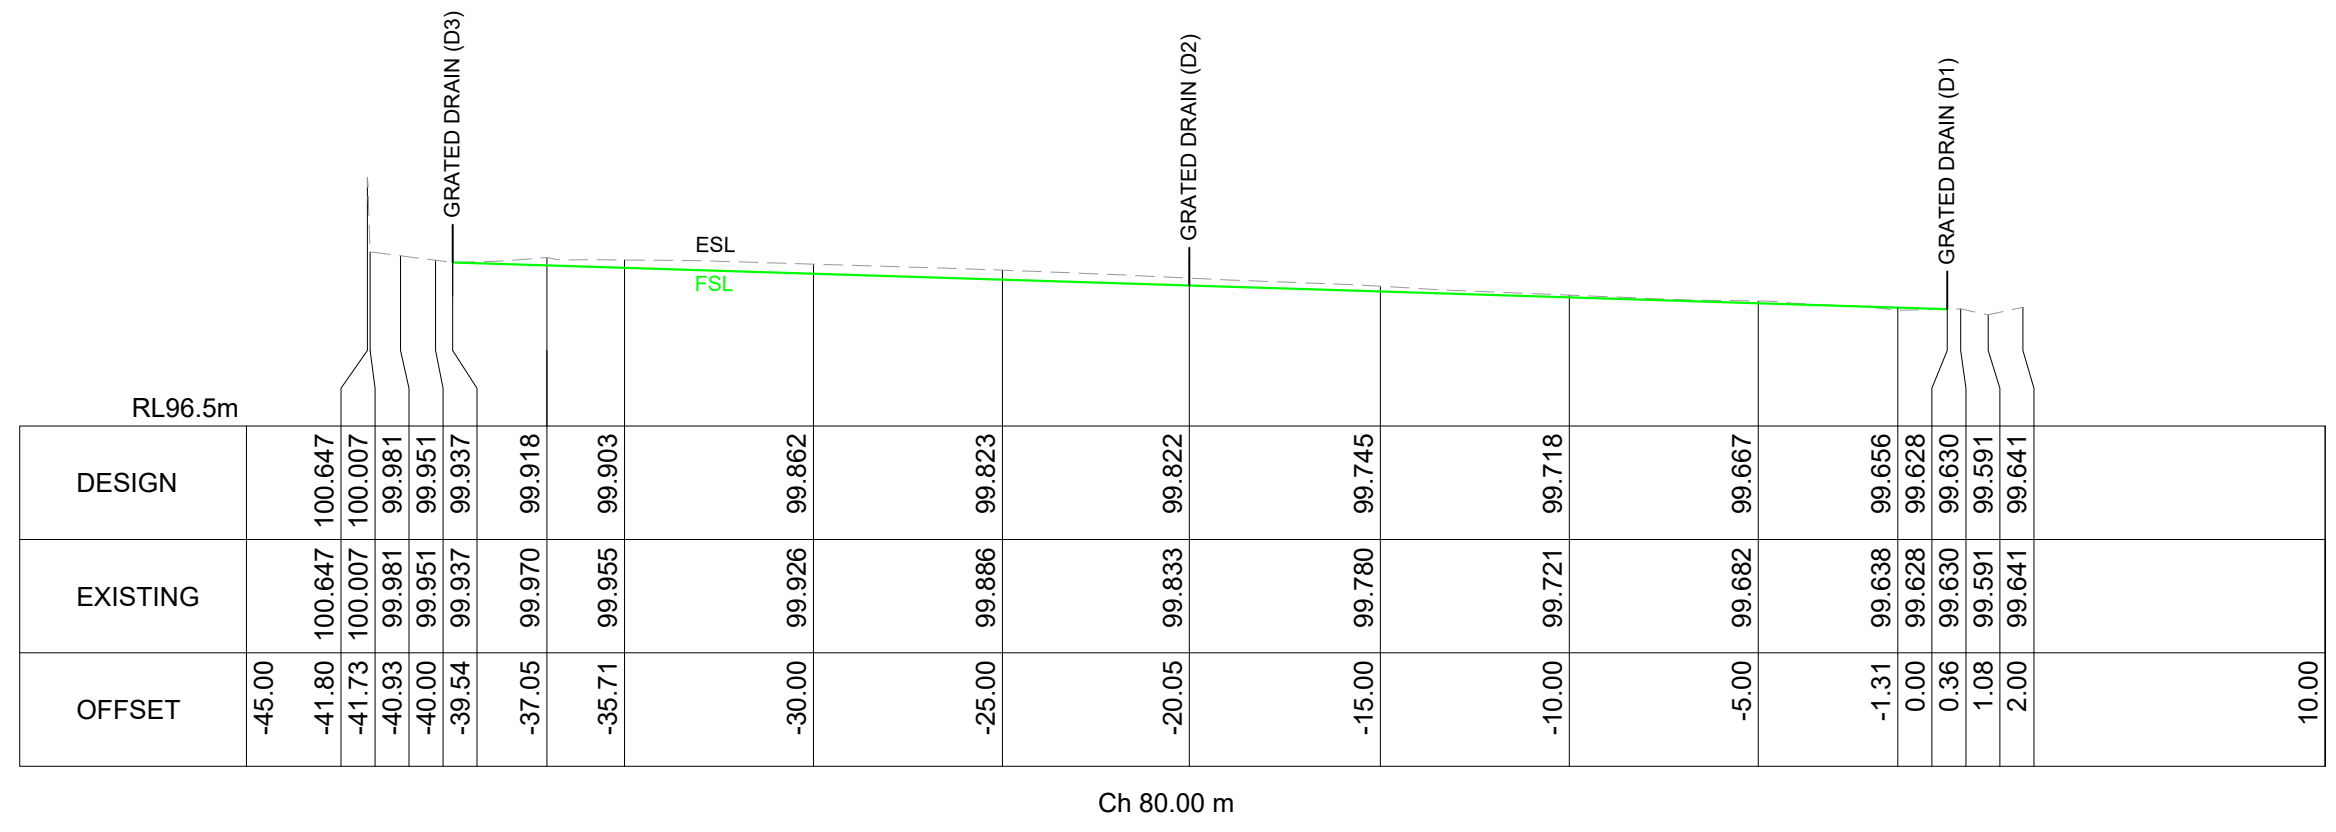

Ch 80.00 m

E				SCALE	HOR.: 1:200 VERT.: 1:50	SIZE	A3	DESIGN CHECK	 <p>BURNIE CITY COUNCIL</p>	<p>COURT RESURFACING NETBALL CENTRE - HOWE STREET CROSS SECTION CH 80.00 - 100.00</p>	DRAWING NUMBER:	
C1	FOR CONSTRUCTION	02/09		← 40mm GRID →	DATE						5D14192	
P3	KERB AND CHANNEL DETAIL	28/08		DESIGN	J. MORGAN	24/06/24						
P2	PLAN/SECTION DETAIL AND COLOUR OPTIONS	30/07		DRAWN	J. MORGAN	30/07/24	APPROVED					
P1	PRELIMINARY CHECK	05/07		CHECK	R. PARAJULI	04/07/24						
	REVISION DESCRIPTION	DATE	CHKD	FILE NAME	14192.dwg	16/09/2024				SHEET NUMBER	09 of 10	

1 2 3 4 5 6 7 8 9 10

A

B

C

D

E

F

A


B

C

D

E


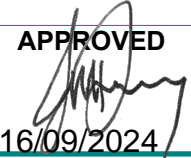
F

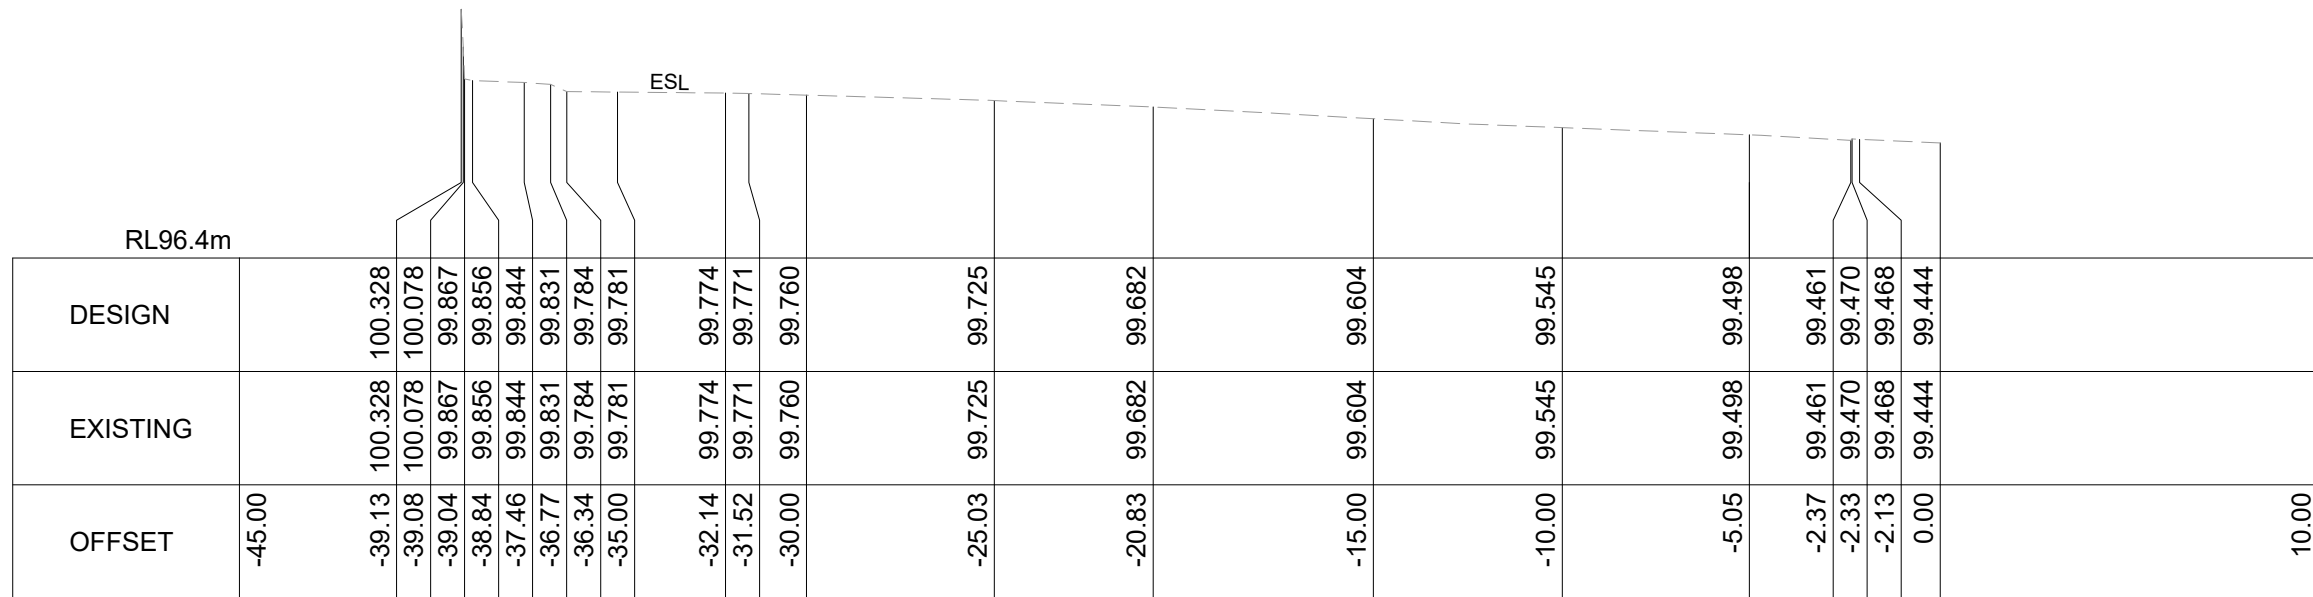

RL96.4m

ESL

Ch 112.95 m

E				SCALE	HOR.: 1:200 VERT.: 1:50	SIZE A3	DESIGN CHECK	 BURNIE CITY COUNCIL	COURT RESURFACING NETBALL CENTRE - HOWE STREET CROSS SECTION CH 112.95	DRAWING NUMBER:
C1	FOR CONSTRUCTION	02/09		← 40mm GRID →	DATE		APPROVED  16/09/2024			5D14192
P3	KERB AND CHANNEL DETAIL	28/08								
P2	PLAN/SECTION DETAIL AND COLOUR OPTIONS	30/07								
P1	PRELIMINARY CHECK	05/07								
	REVISION DESCRIPTION	DATE	CHKD	FILE NAME					SHEET NUMBER 10 of 10	

1 2 3 4 5 6 7 8 9 10