


Vehicle Protection Bollards

Existing TasNetworks Distribution Substation (T830919)

Proposed Community Battery


Carpark

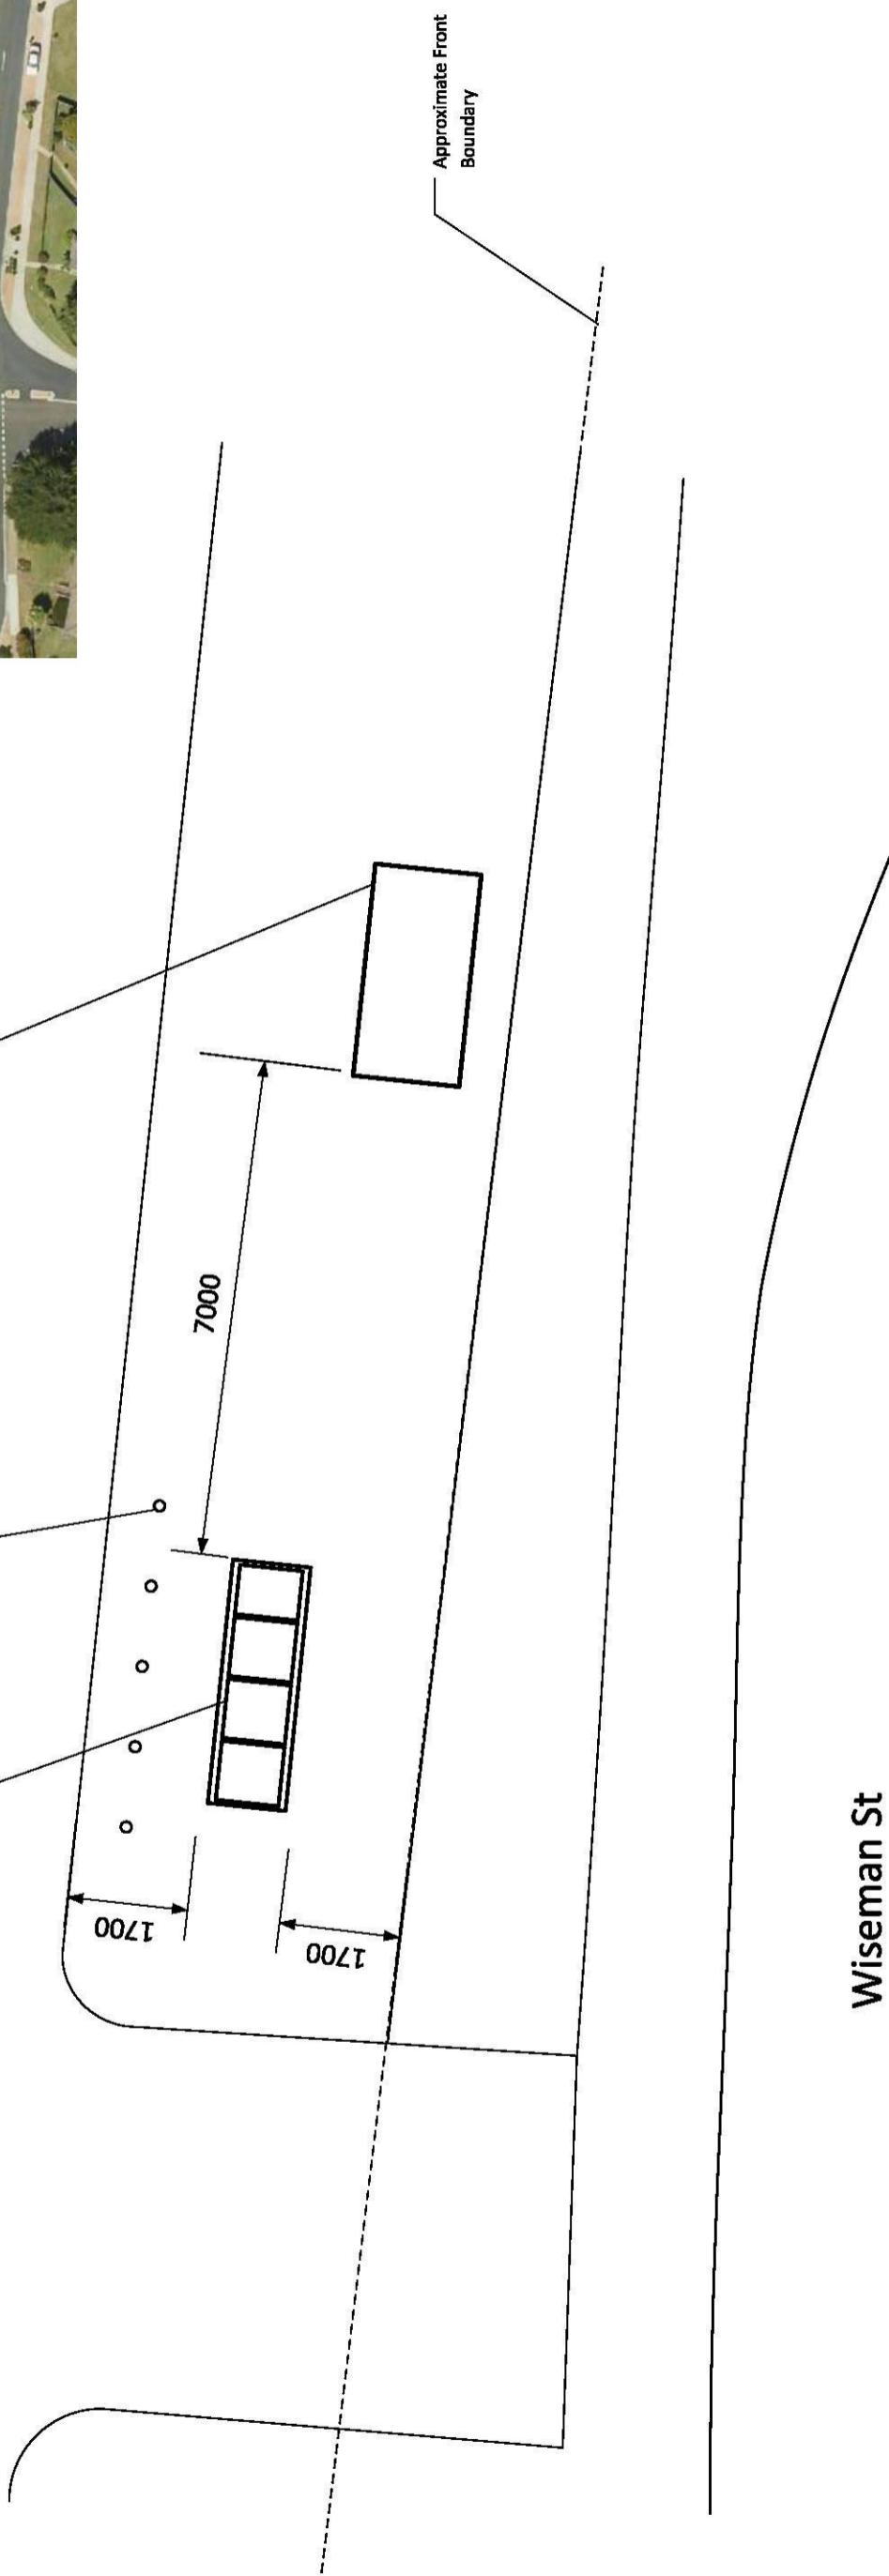

PLANNING ONLY
NOT FOR CONSTRUCTION

Shorewell Park Community Battery Site Plan	
DRAWN	Jeshua Brouwer
ISSUED	24/04/2024

SIZE	FSCM NO	DWG NO	REV
A3		Shorewell Park Community Battery	A
SCALE	1:100	SHEET	1 OF 2

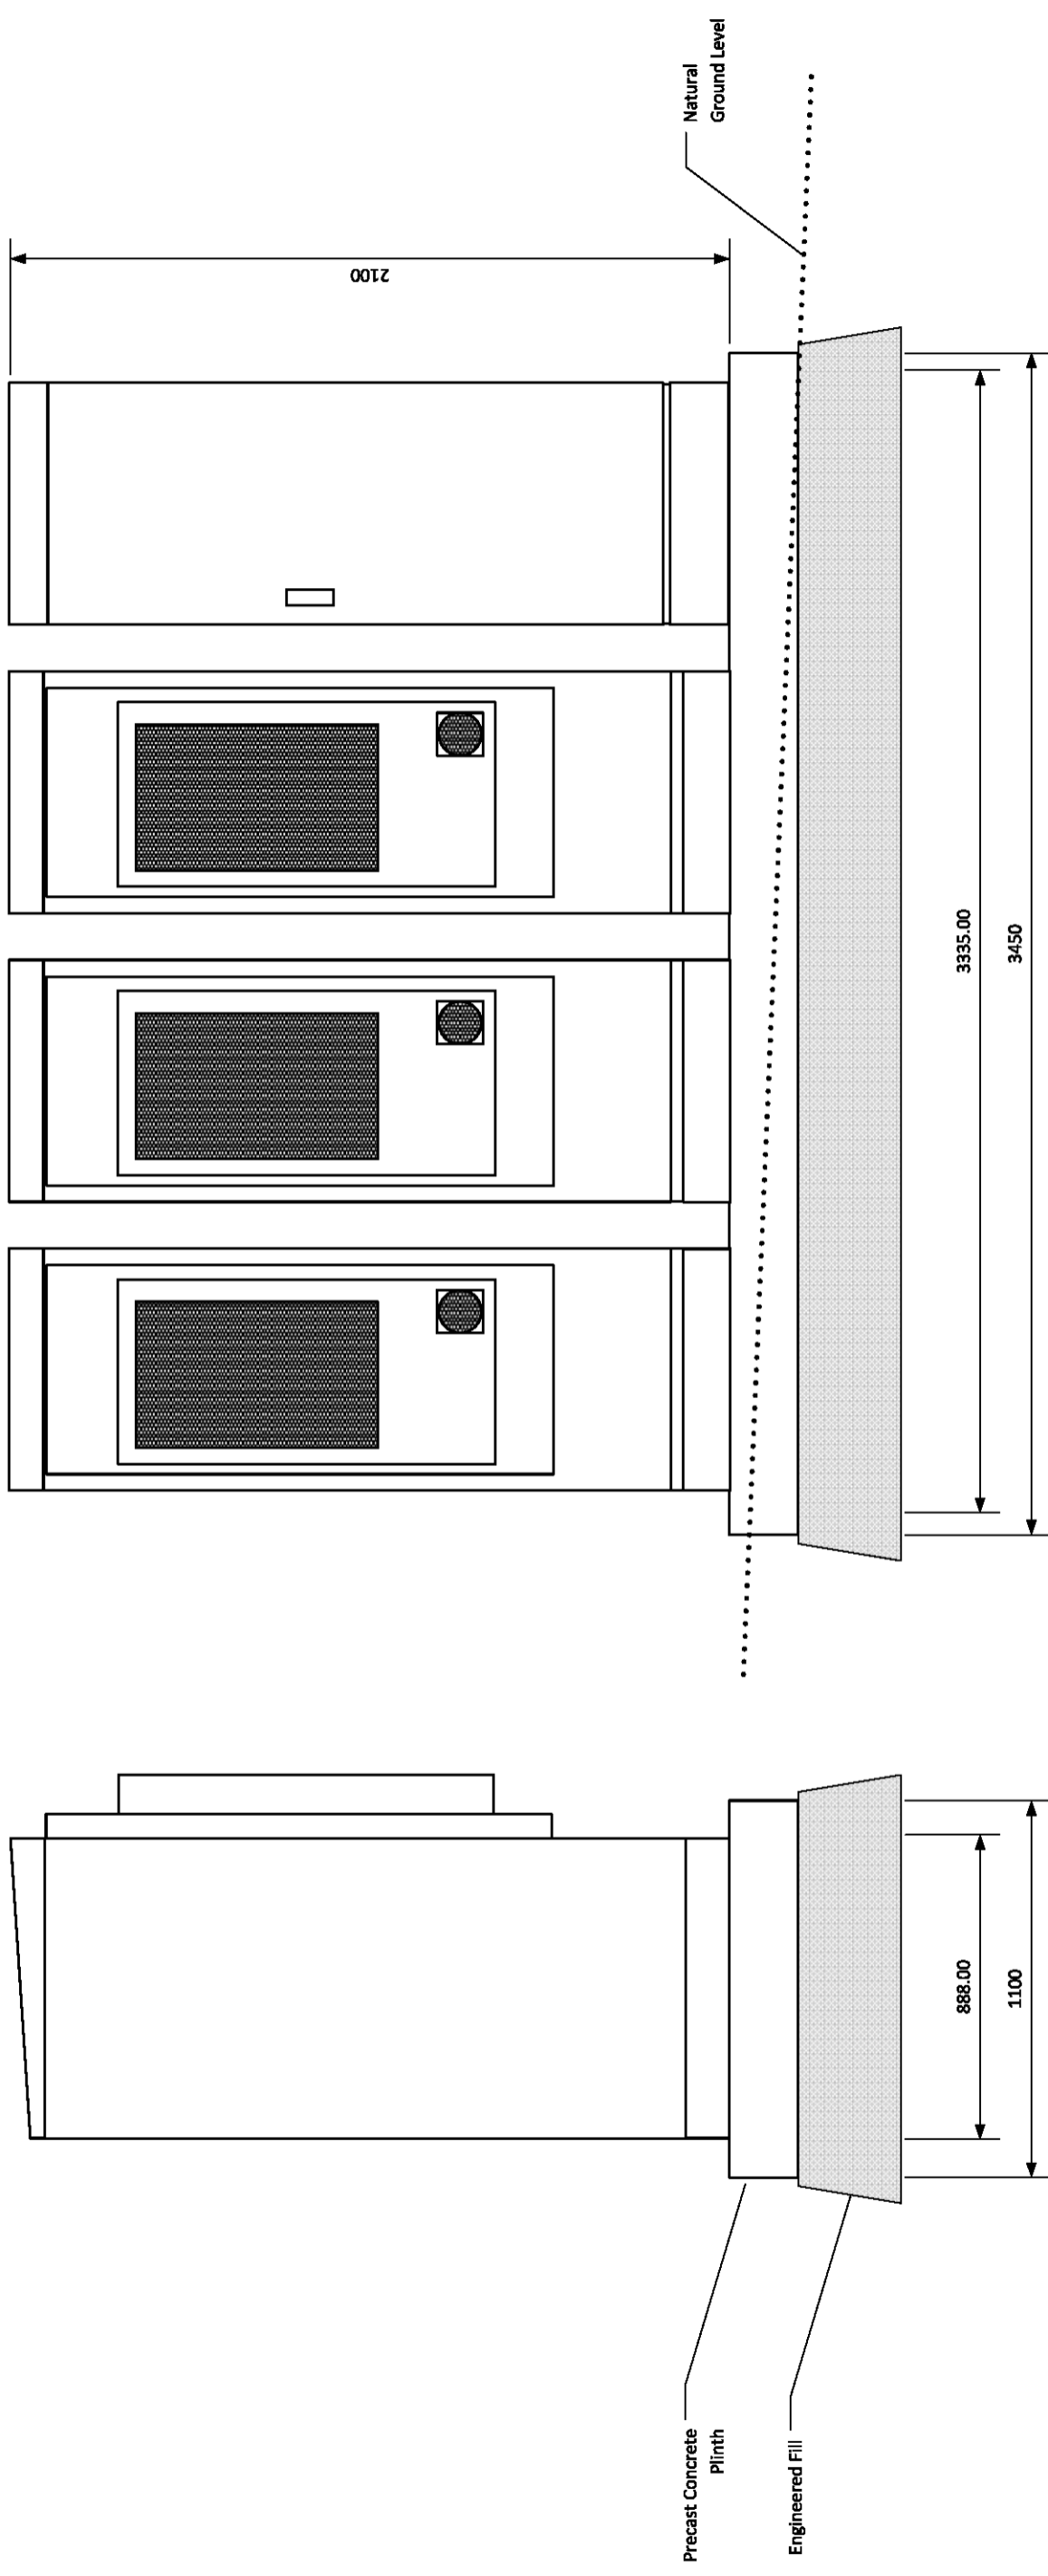

**PLANNING ONLY
NOT FOR CONSTRUCTION**

Shorewell Park Community Battery Front and Side Elevations		DWG NO	REV
DRAWN	Jeshua Brouwer	Shorewell Park Community Battery	A
ISSUED	24/04/2024	SHEET	2 OF 2
SCALE		1:20	