

# PROJECT LOCATION:

**APPROXIMATE COORDINATES:**  
55G 408192E, 5454913N



# NOTES:

## GENERAL

1. Do not scale from drawings.
2. Unless noted otherwise all works are to be constructed in accordance with the Tasmanian Standard Drawings.
3. All services shown are diagrammatic only and should be located prior to excavation.

# DRAWING SCHEDULE

SHEET	TITLE	REVISION
01	COVER SHEET	C1
02	PLAN AND TYP. SECTION	C1



REVISION	DESCRIPTION	DATE	CHKD
E			
D			
C			
B			
C1	FOR CONSTRUCTION		

<b>SCALE</b>	HOR.: NTS	SIZE
	VERT.: NTS	A3
	← 40mm GRID →	DATE
<b>DESIGN</b>	J. MORGAN	06/11/24
<b>DRAWN</b>	J. MORGAN	11/11/24
<b>CHECK</b>	S. HUGHES	30/01/25
<b>FILE NAME</b>		14227.dwg

**DESIGN CHECK**

**APPROVED**

*[Signature]*

22/11/24



**DISABILITY COMPLIANCE**

**MULTISTORY CARPARK**


**COVER SHEET**

DRAWING NUMBER:

**1D14227**

SHEET NUMBER **01** of 02



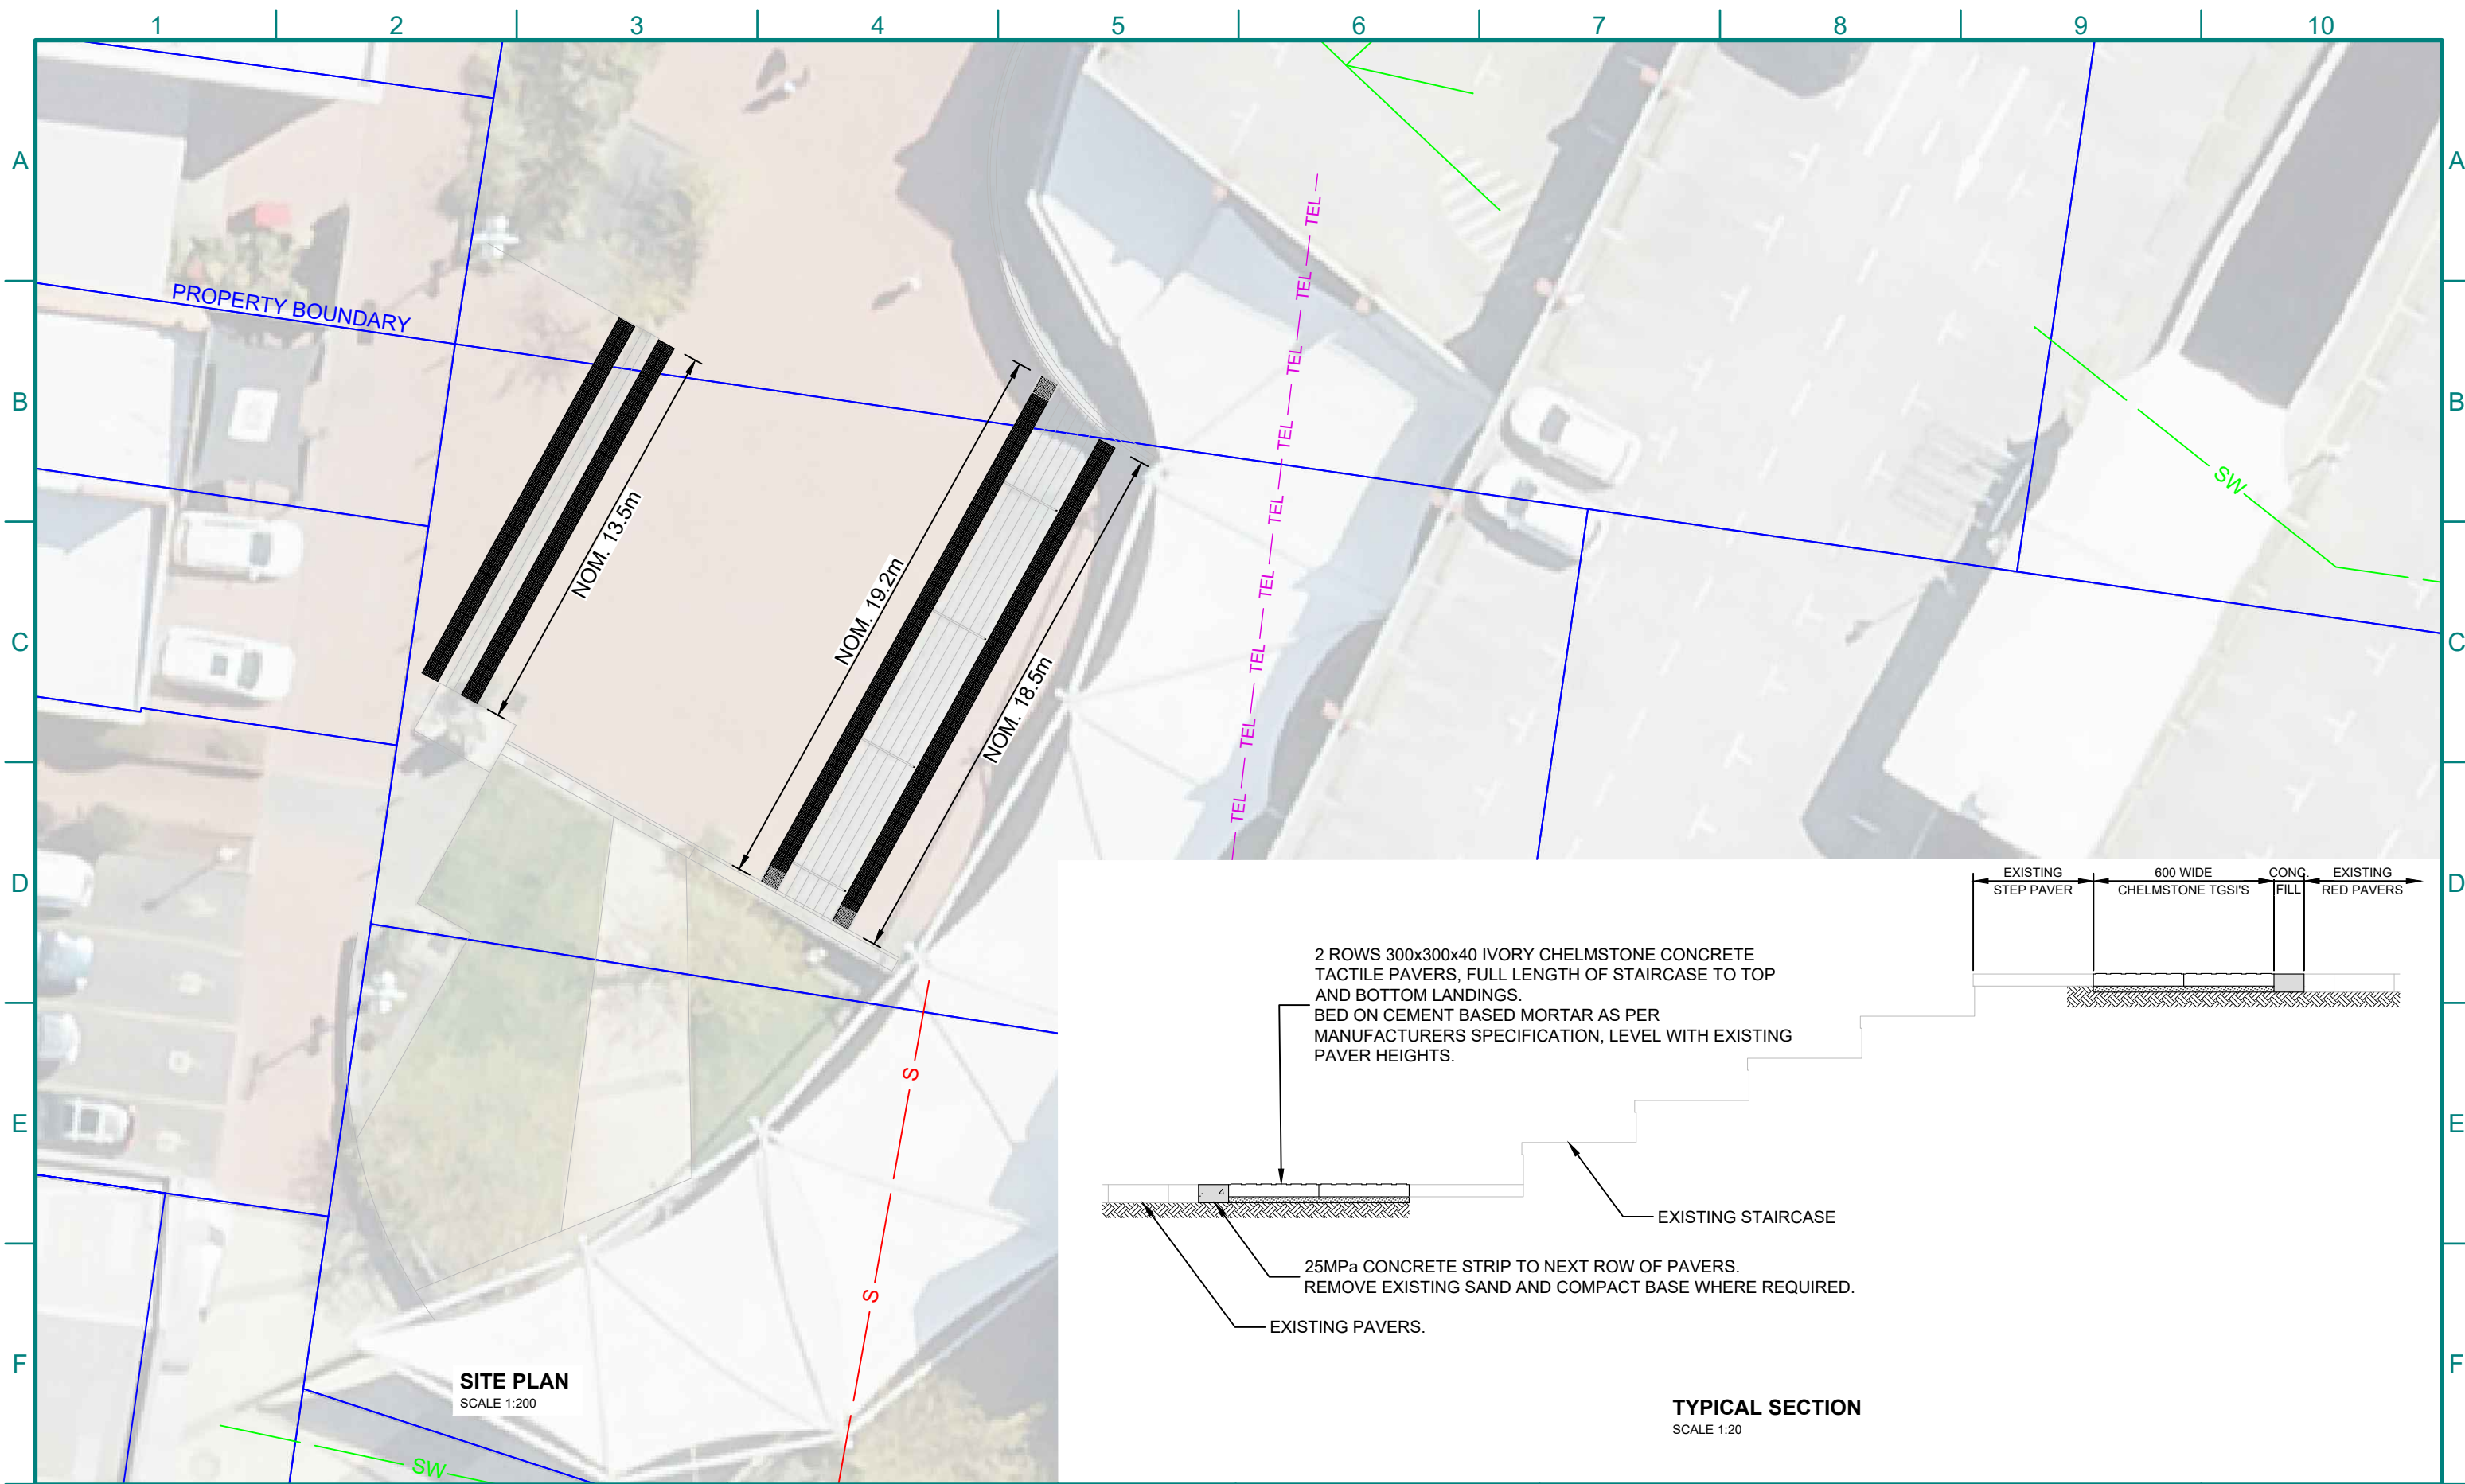

E					
D					
C					
B					
C1	FOR CONSTRUCTION				
	<b>REVISION DESCRIPTION</b>	<b>DATE</b>	<b>CHKD</b>	<b>FILE NAME</b>	<b>SCALE</b>

<b>SCALE</b>	HOR.: 1:200 VERT.: 1:200	<b>SIZE</b> A3
<b>DATE</b>	06/11/24	<b>DESIGN</b> J. MORGAN
<b>DATE</b>	11/11/24	<b>DRAWN</b> J. MORGAN
<b>DATE</b>	30/01/25	<b>CHECK</b> S. HUGHES
<b>FILE NAME</b>	14227.dwg	

**DESIGN CHECK**

**APPROVED**

*[Signature]*  
22/11/24



**DISABILITY COMPLIANCE  
MULTISTORY CARPARK  
PLAN AND TYP. SECTION**

DRAWING NUMBER:  
**1D14227**

SHEET NUMBER **02** of 02